


Saml WESTENHAVER'S ADDITION TO Logan.

Central Addition | Addition BOWENS | Depot Street Crook & Bragg's Addition | Belmont

Section Line + Center of State Road 60 feet Wide 1003 Links

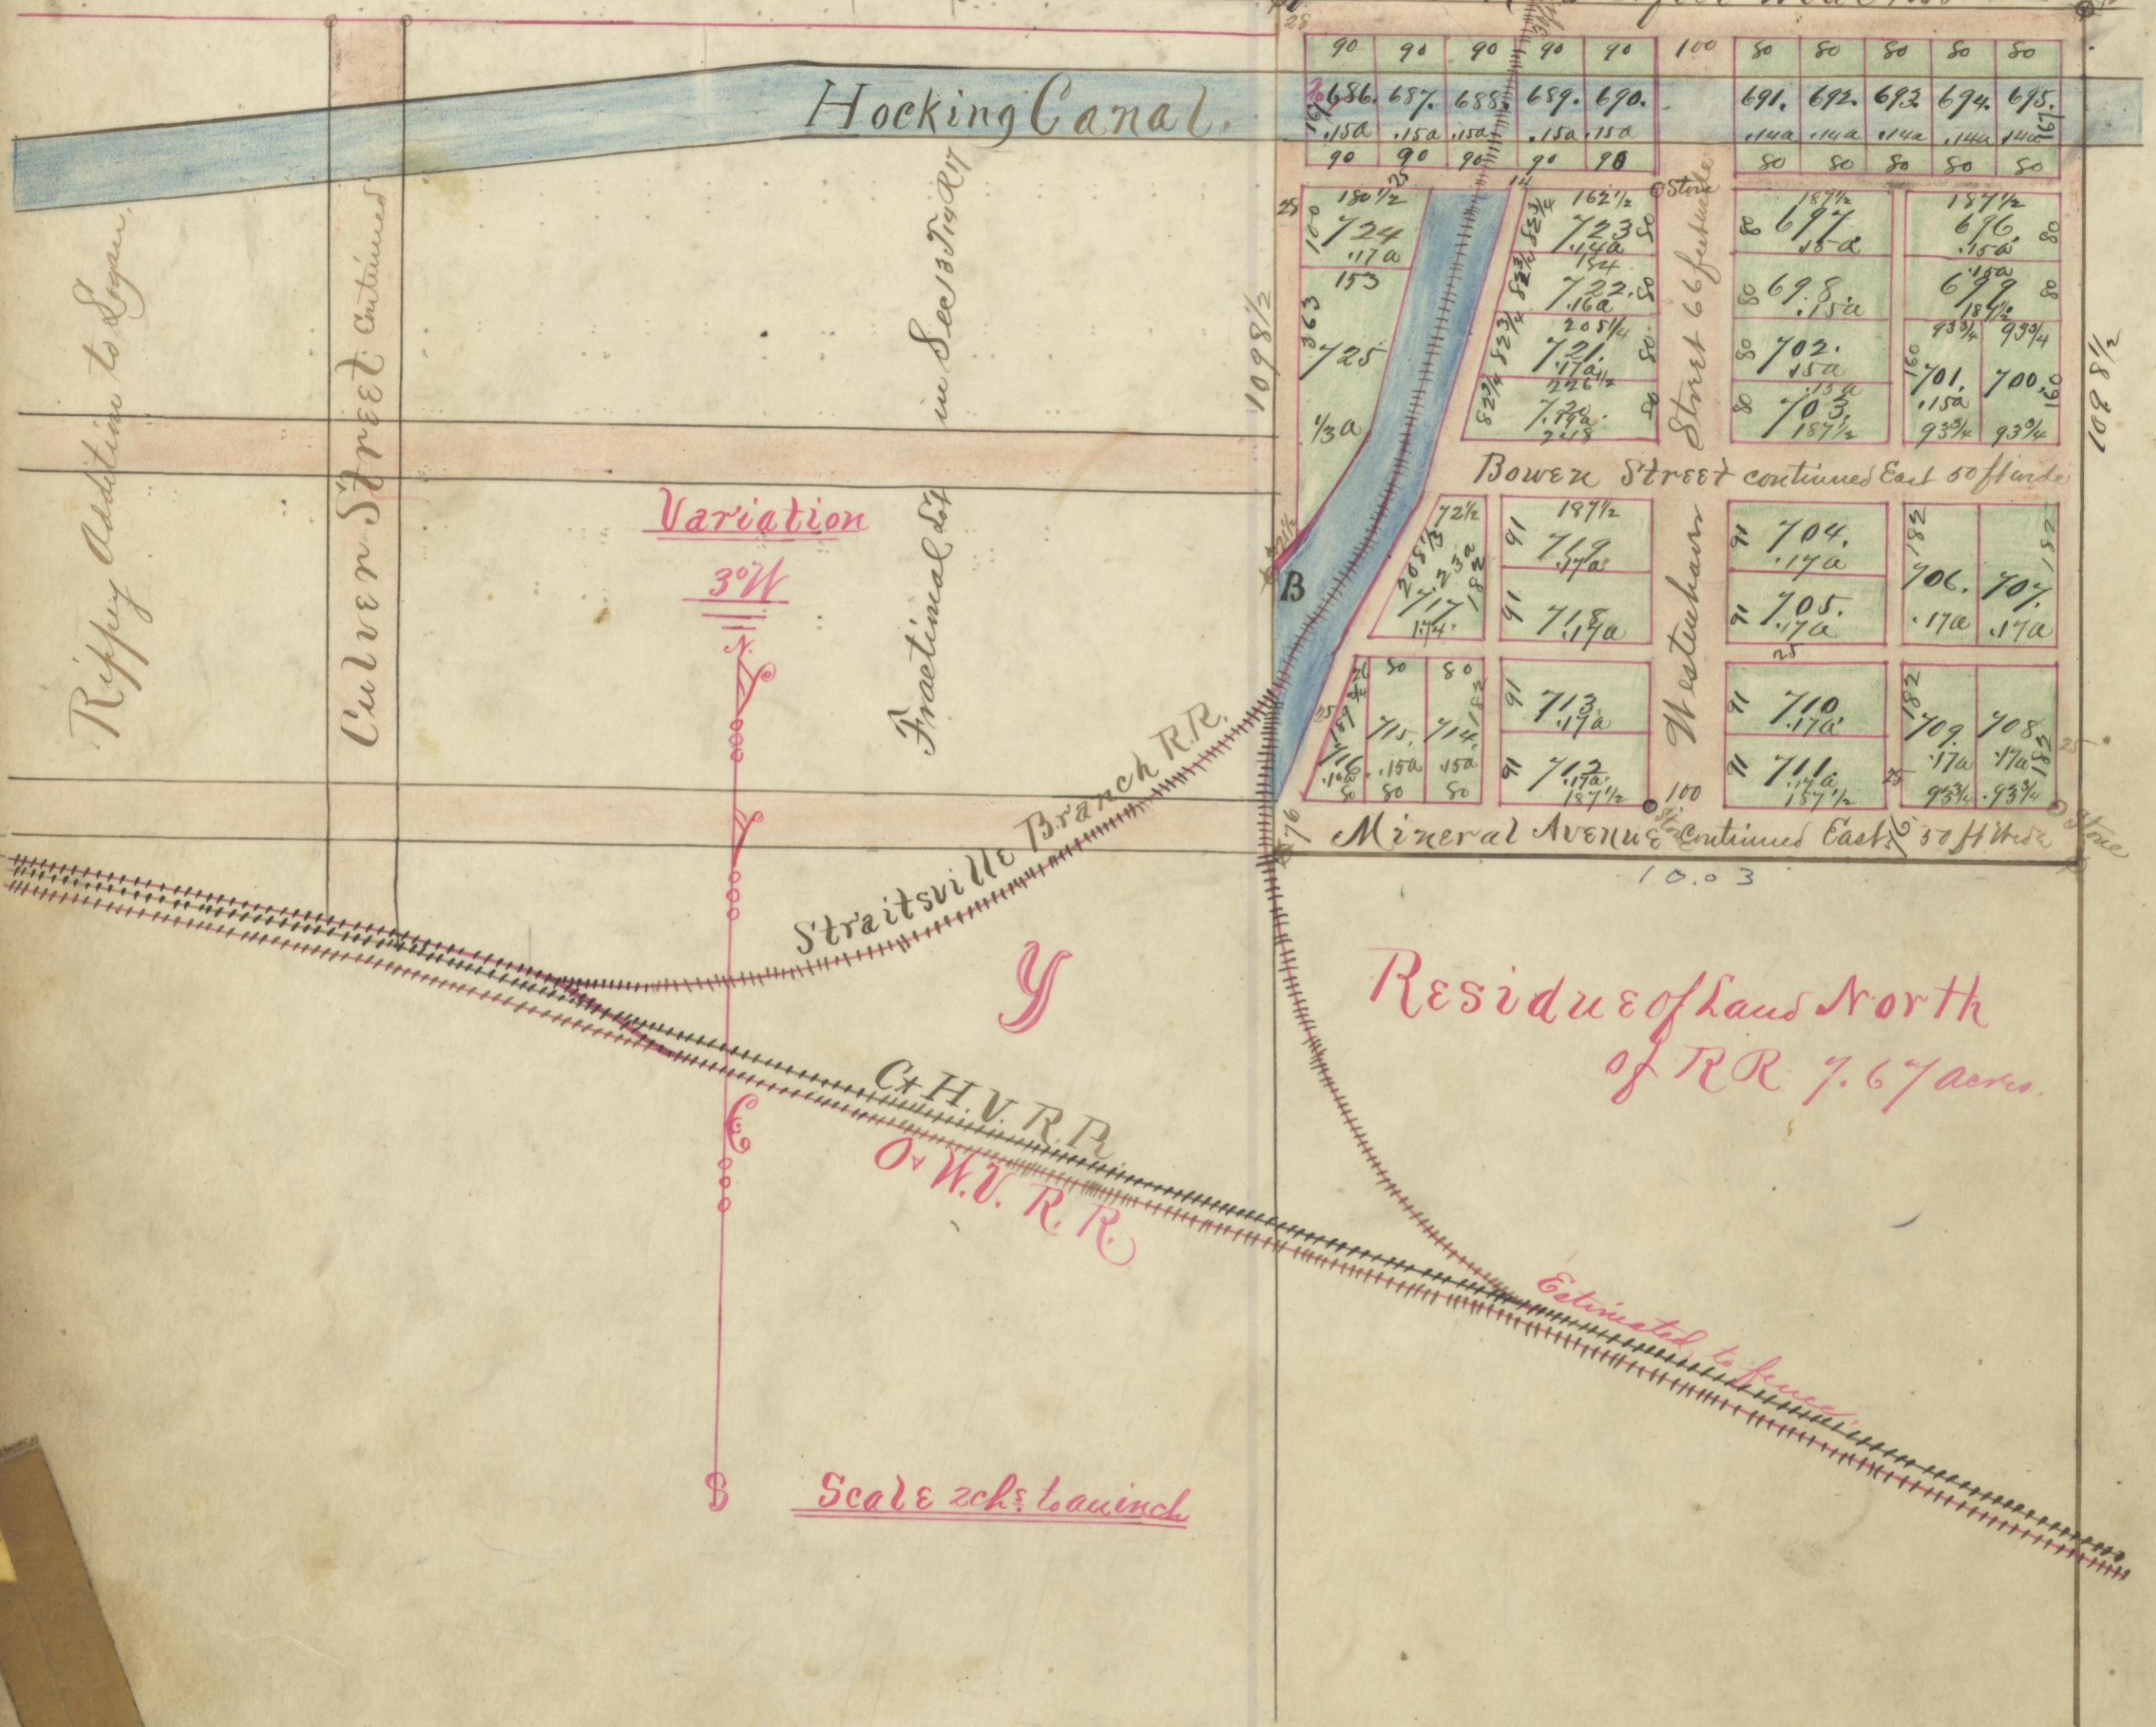

Description: I hereby certify that I surveyed for Samuel Westenhaver and addition to the town of Logan beginning at the northeast corner of the north west quarter of section No 13 Township No 14 Range No 17, Hocking County Ohio thence west 1003 links thence south 1098 1/2 links thence east 1003 links thence north 1098 1/2 links to beginning containing 11.02 acres said tract embraces 40 lots numbered from 686 to 725 inclusive. The dimension of each and every lot is written in links on them respectively. Also the width of all streets, alleys, avenues and roads as indicated by the Plat of said Addition marked B herunto annexed. Given under my hand this 11th day of April AD 1882.

Dedicated. Be it remembered that I Samuel Westenhaver of the County of Hocking and State of Ohio have laid out as an addition to the town of Logan in Falls Township Hocking County Ohio all the lots included in the Plat marked B and caused stone of proper size to be planted at the North East corner of Lot No 723 the South East corner of Lot No 712 and the South East corner of Lot No 708 and I do set apart and dedicate to public use all streets, alleys, avenues and roads designated by said Plat except the Rail Road + Hocking Canal Given under my hand this 11th day of April AD 1882.

The State of Ohio, County of Hocking S.S. Be it remembered that on the 11th day of April AD 1882 before me the subscriber an acting Justice of the Peace in and for said County personally appeared Samuel Westenhaver and acknowledged the foregoing Plat marked B of an addition to the town of Logan to be his voluntary act and deed for the uses and purposes therein contained. Given under my hand the date above written

Received April 11th 1882 at 8 o'clock A.M. Accepted by Council of Village of Logan this July 20th 1883
 W. B. Braham J.P. W. B. Braham President of Council
 C. W. H. Wright Clerk