


Plat of W. G. Dawson's Addition to the Town of Laurelville, H. C. O.

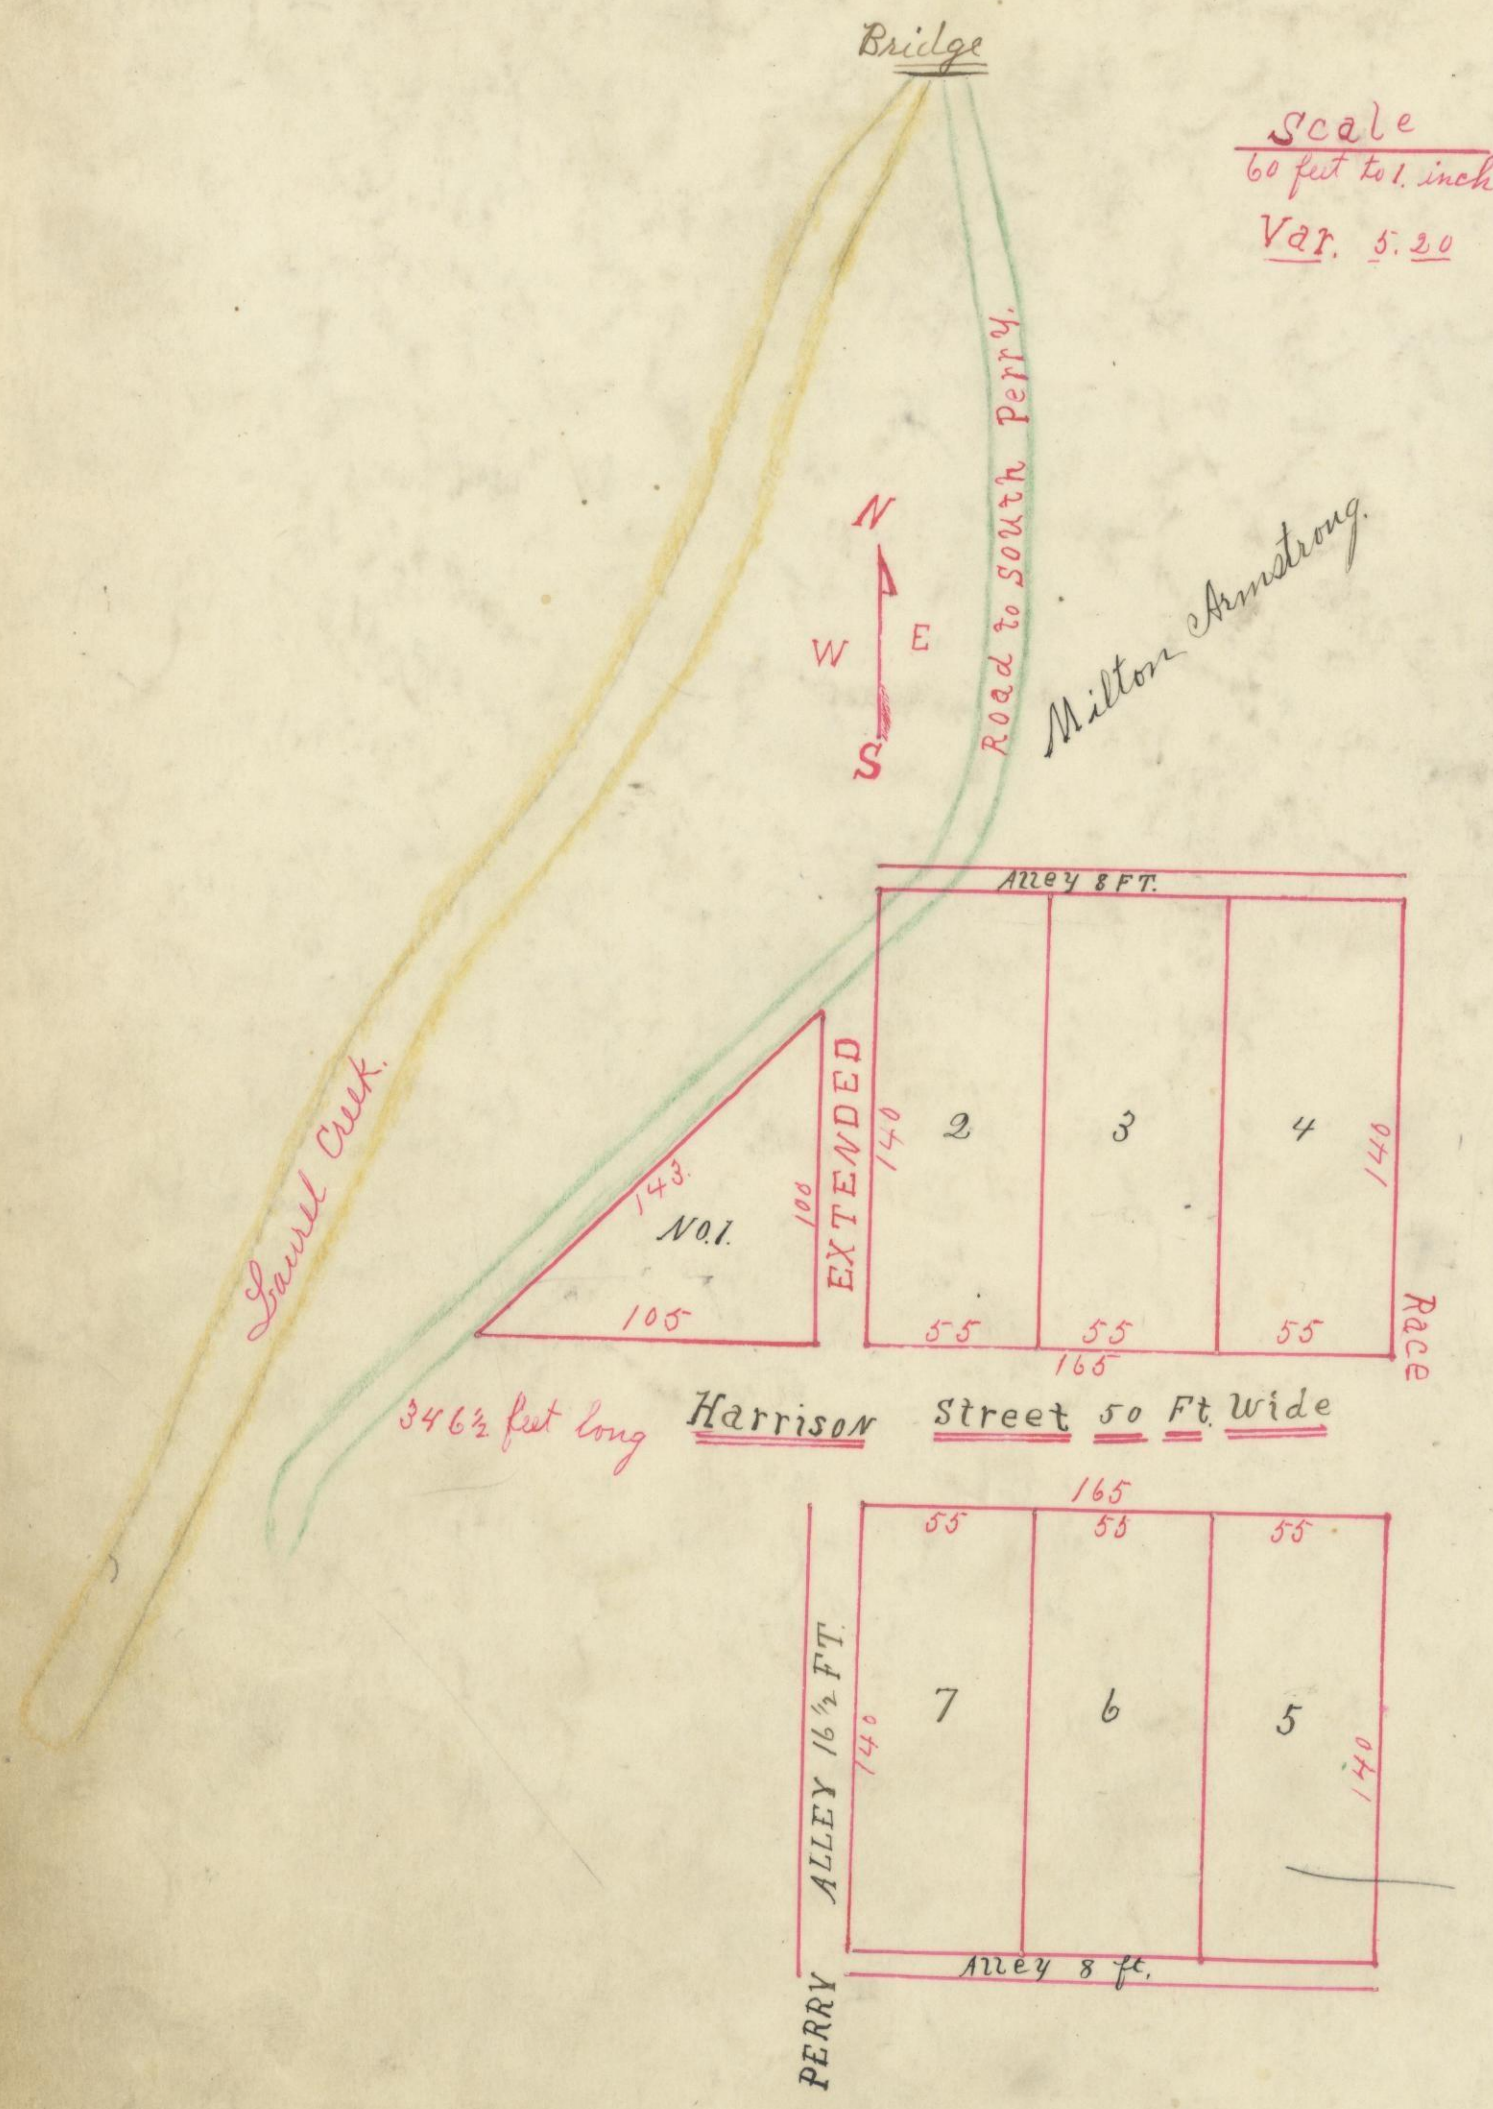

Surveyed at the instance of W. G. Dawson April 7<sup>th</sup> 1888  
 Red lines show the Plat of W. G. Dawson Addition  
 to the Village of Laurelville, Hocking County,  
 Ohio, Section 31 T<sup>p</sup>. 12, Range 19 = Perry Township.  
 to-wit; Lots No. 1-2-3-4-5-6-7, with Streets and Alleys as  
 below; and being part of a 2 acre Out Lot included in  
 Albins and Mc Daniels Addition: in 1876  
 B. F. Kryder del. - 7 April 1888.

State of Ohio, Hocking County, ss.  
 Be it remembered that on this 16<sup>th</sup> day of  
 April, A.D. 1888, before me, the subscriber, a Justice  
 of the Peace in and for said County, personally  
 came the within named W. G. Dawson  
 and acknowledged the laying out of the within  
 numbered 7 Lots and the dedication to the Public  
 use of the Streets and Alleys as laid down in the  
 plat of date April 7<sup>th</sup> 1888.  
 Witnesses  
 J. B. Riason. } W. G. Dawson Seal  
 Nancy Riason. }

Signed sealed and acknowledged before me the  
 day and year last above written.

J. B. Riason J.P.

B. F. Kryder, Surveyor.

L. M. O'Hare,

Recorder, H. C. O.

I Certify the with Survey & Plat to be correct  
 April 7<sup>th</sup> 1888.

Received April 28<sup>th</sup> 1888, @ 9 o'clock A.M.

Recorded May 1<sup>st</sup> 1888.