


Ponds, Addition to Logan.

Vill Plats # 2  
113

VARIATION

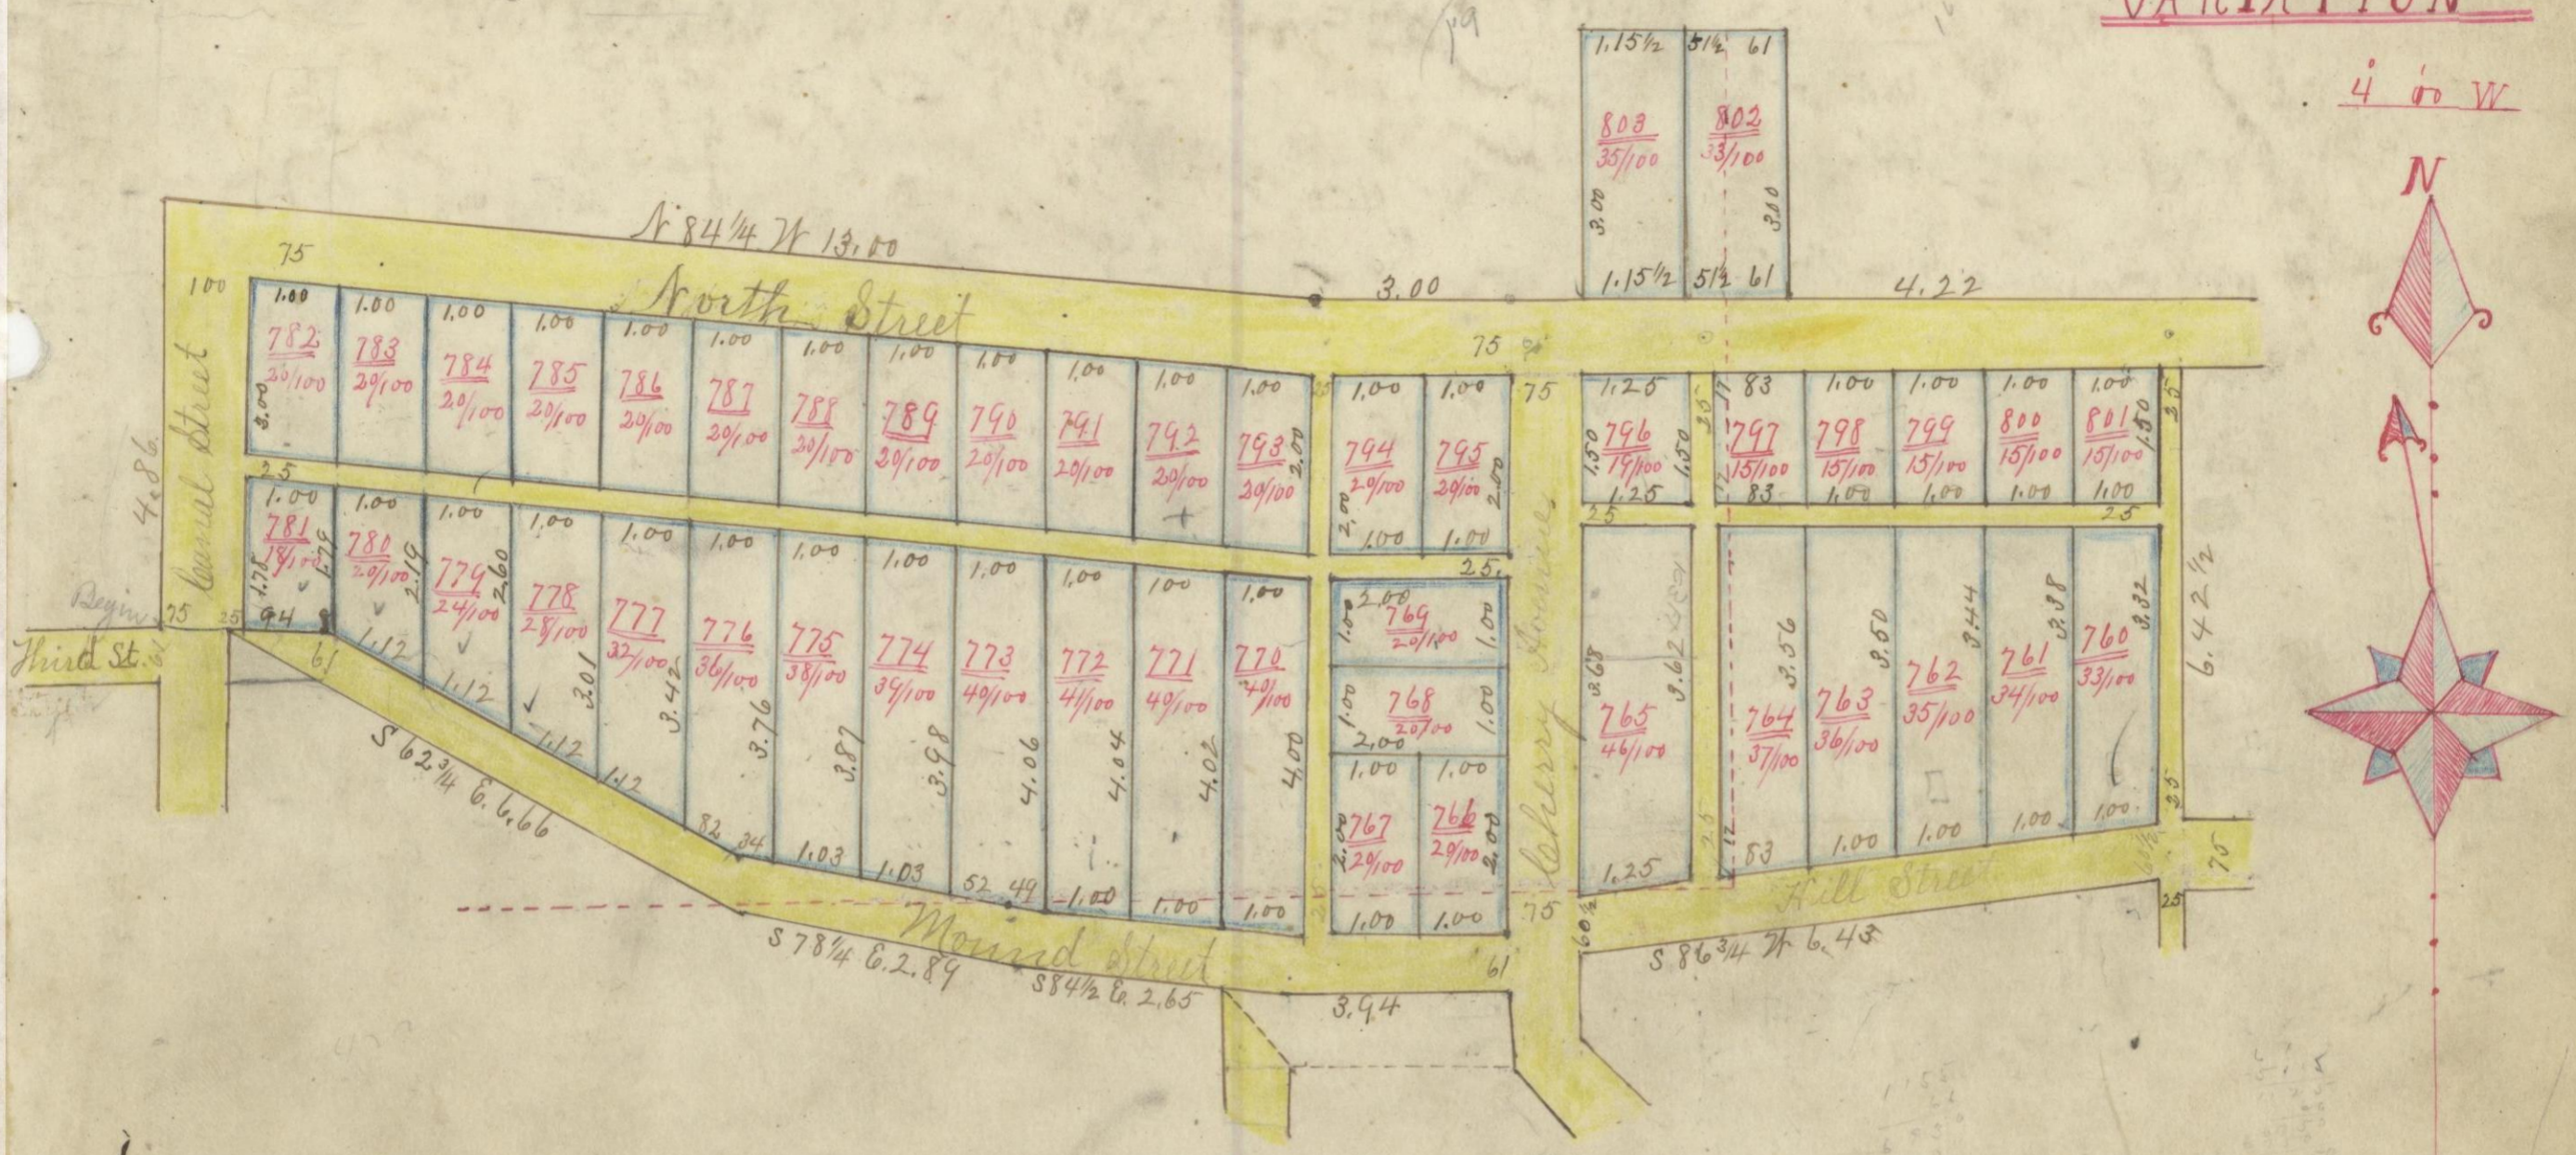

Scale 2 chains. S

I hereby certify the above to be a correct Plat of Maynard Ponds Addition to the Village of Logan Hocking County Ohio, described as follows; Being a part of Fractional Lots No. 4, No. 5 and No. 9, Section No. 11 Township No. 14 Range No. 17, Hocking County, Ohio, Beginning .61 chs North of the North east corner of Lot No. 422 in Co. N. James First Addition to said Town of Logan, thence East, 75 chs, thence S 62 3/4 & 6.66 chs, thence S 78 1/4 & 2.89 chs, thence S 84 1/2 & 2.65 chs, thence East 3.94 chs, thence North 82 1/2 chs, thence N 86 3/4 & 6.43 chs, thence North 6.42 1/2 chs, thence West 4.22 chs, thence North 3.00 chs, thence West 2.28 chs, thence South 3.00 chs, thence West 3.00 chs, thence North 84 1/4 & 13.00 chs, thence South 4.86 chs to beginning, said tract contains 44 Lots as designated by the plat, of dimensions of which are written in links on the plat and a Stone 2 1/2 feet long planted at the South east corner of Lot No. 766, Platted June 11<sup>th</sup> 1889, Given under my hand this 11<sup>th</sup> day of June 1889.

James Davis S. H. C. O.

I Maynard Pond of the county of Hocking and State of Ohio, Proprietor of the foregoing Addition to the Village of Logan Hocking County Ohio, which I caused to be laid out and platted by the County Surveyor of said County do set apart for public use all the Streets and Alleys designated by the foregoing plat of said Addition, Given under my hand this 11<sup>th</sup> day of June 1889.

Maynard Ponds

State of Ohio, Hocking County, ss.  
Before me Jno. A. Smith a Notary Public in and for the county of Hocking personally came one Maynard Pond, the proprietor of said (Ponds) Addition and acknowledged the foregoing plat of the addition to be his voluntary act and deed for the purposes therein mentioned. Given under my hand & seal, this 11<sup>th</sup> day of June 1889.

Jno. A. Smith Seal

I hereby certify the above plat was accepted by the Council of the Village of Logan by an ordinance past June 11<sup>th</sup> 1889.

W. W. Keynes Clerk

Received June 22<sup>nd</sup> 1889 @ 2<sup>30</sup> o'clock P.M.  
Recorded June 26<sup>th</sup> 1889-

D. M. O'Hare Recorder H. C. O.