


POND'S ADDITION TO LOGAN.

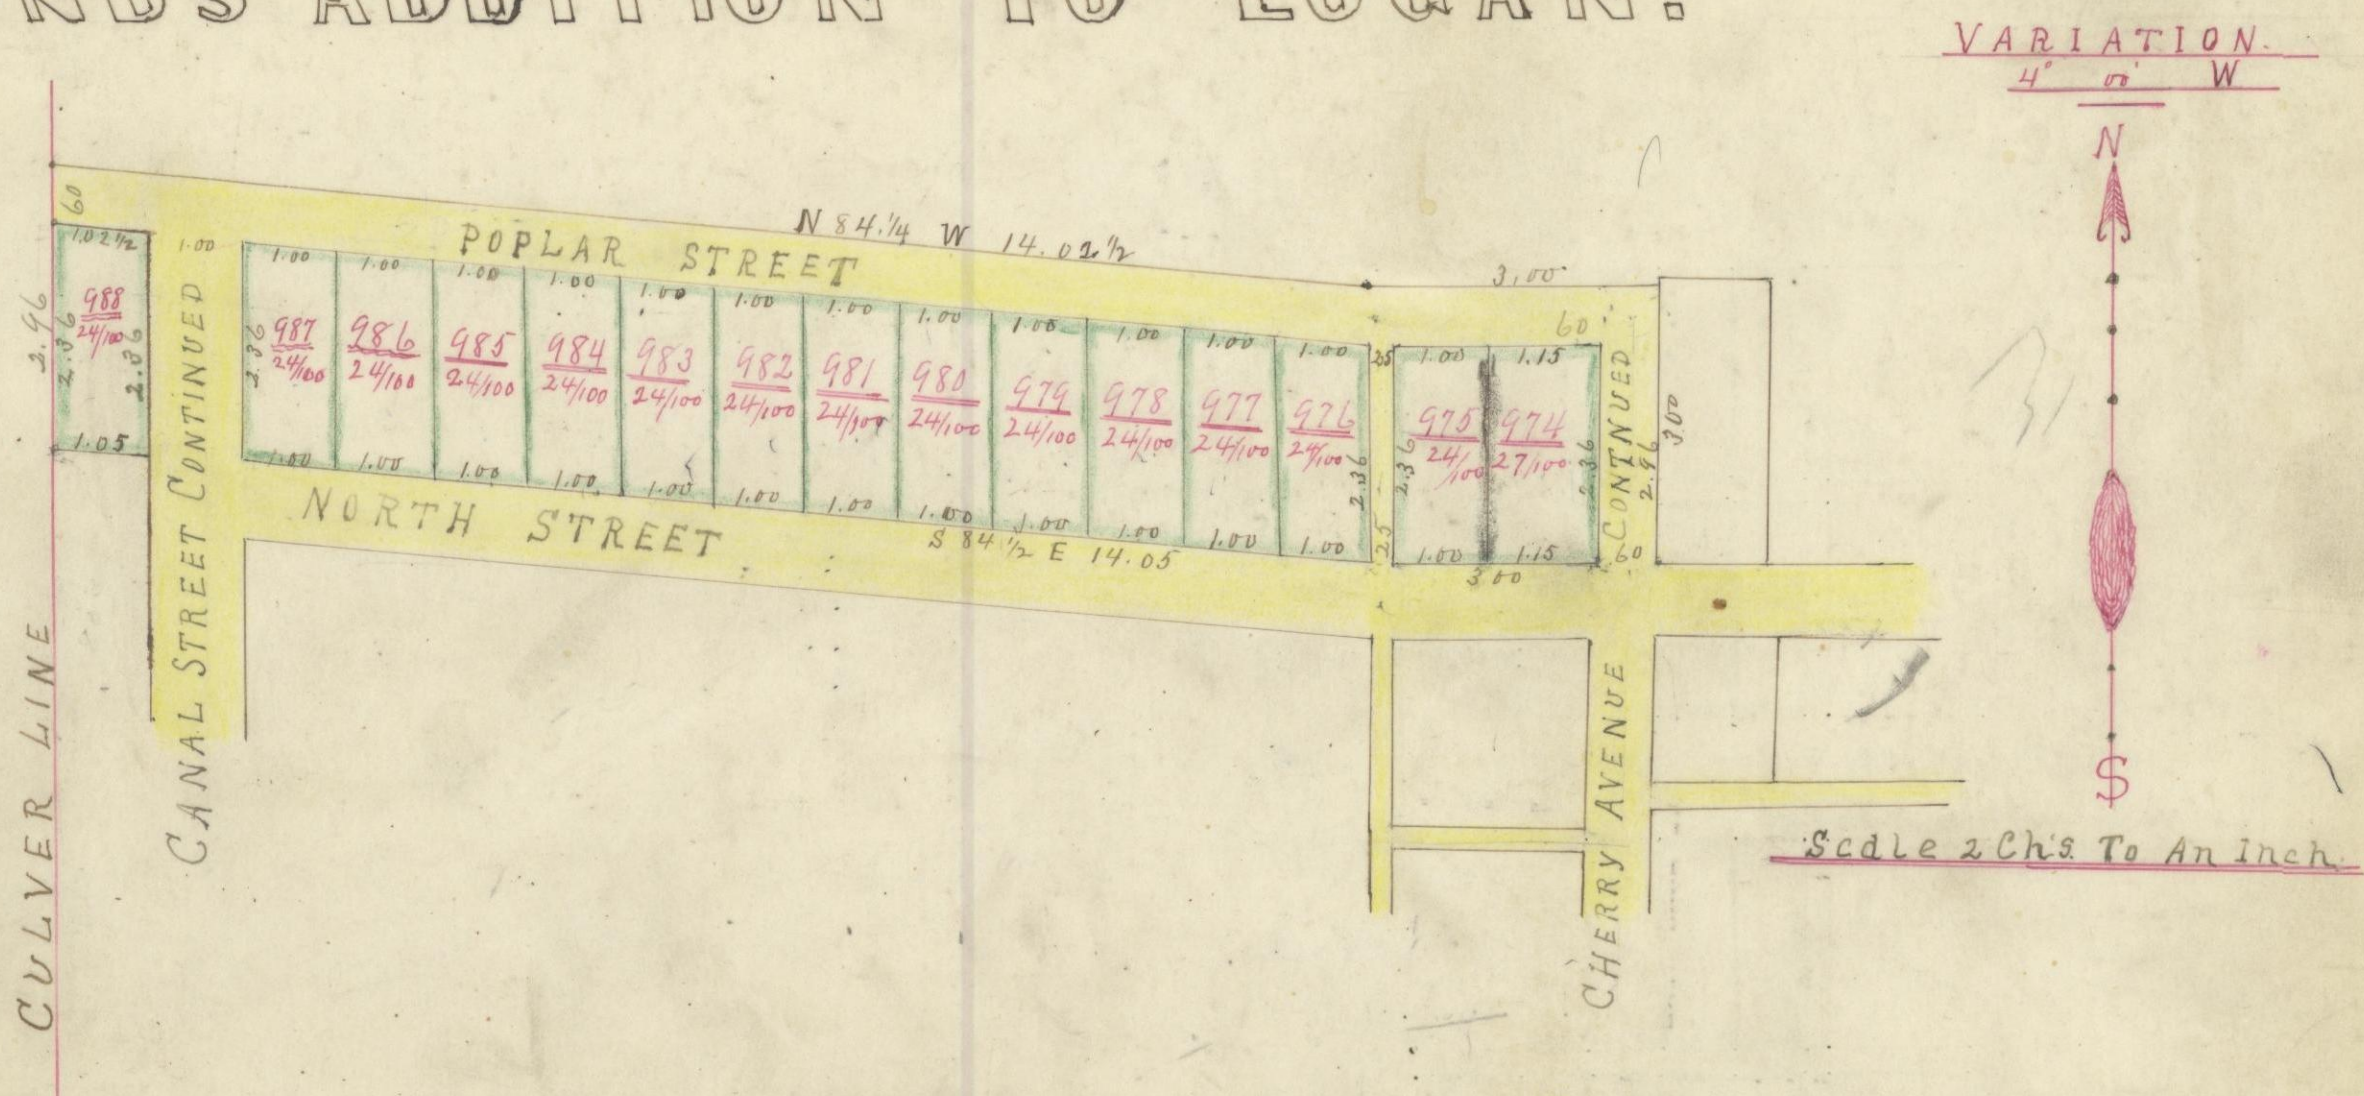

I hereby certify the above to be a correct Plat of Maynard Ponds 2nd Addition to the Village of Logan Hocking County Ohio, described as follows:
 Being a part of Fractional Lot No. 9 Section No. 11, Township No. 14, Range No. 17, Hocking County Ohio, Beginning at the South West corner of Lot No. 803 in Ponds 1st Addition to said Village of Logan; thence North 2.96 chs.; thence West 3.00 chs.; thence N. 84 1/4 W 14.02 1/2 chs.; thence South 2.96 chs.; thence S 84 1/4 E 14.05 chs.; thence East 3.00 chs. to beginning, containing 5.04 acres. Said tract contains Fifteen Lots as designated by the Plat, the length breadth and quantity they contain are written on the plat and all distances and width of Streets and Alleys are written in Links on the plat and a stone planted at the South East corner of Lot No. 974 in said Addition.

Surveyed September 14th 1893 By James Davis, S. F. C. O.
 I, Maynard Pond, of the County of Hocking and State of Ohio proprietor of the foregoing Addition which he caused to be laid out and Platted by the County Surveyor of said County do set apart for public use all the Streets and Alleys designated by the foregoing Plat of said Addition given under my hand this day of Sept. 1893

Maynard Pond
 This is to Certify that the Ponds' Addition as above platted was accepted by the Council of the Village of Logan at a meeting held Sept. 26 1893.
 J. Bruce Dollison, Clerk Seal

Received Sept 27th 1893 at 10 o'clock A.M.
 Recorded September 28th 1893

J. M. O'Hare
 Recorder