


Ricketts and Pettits Addition

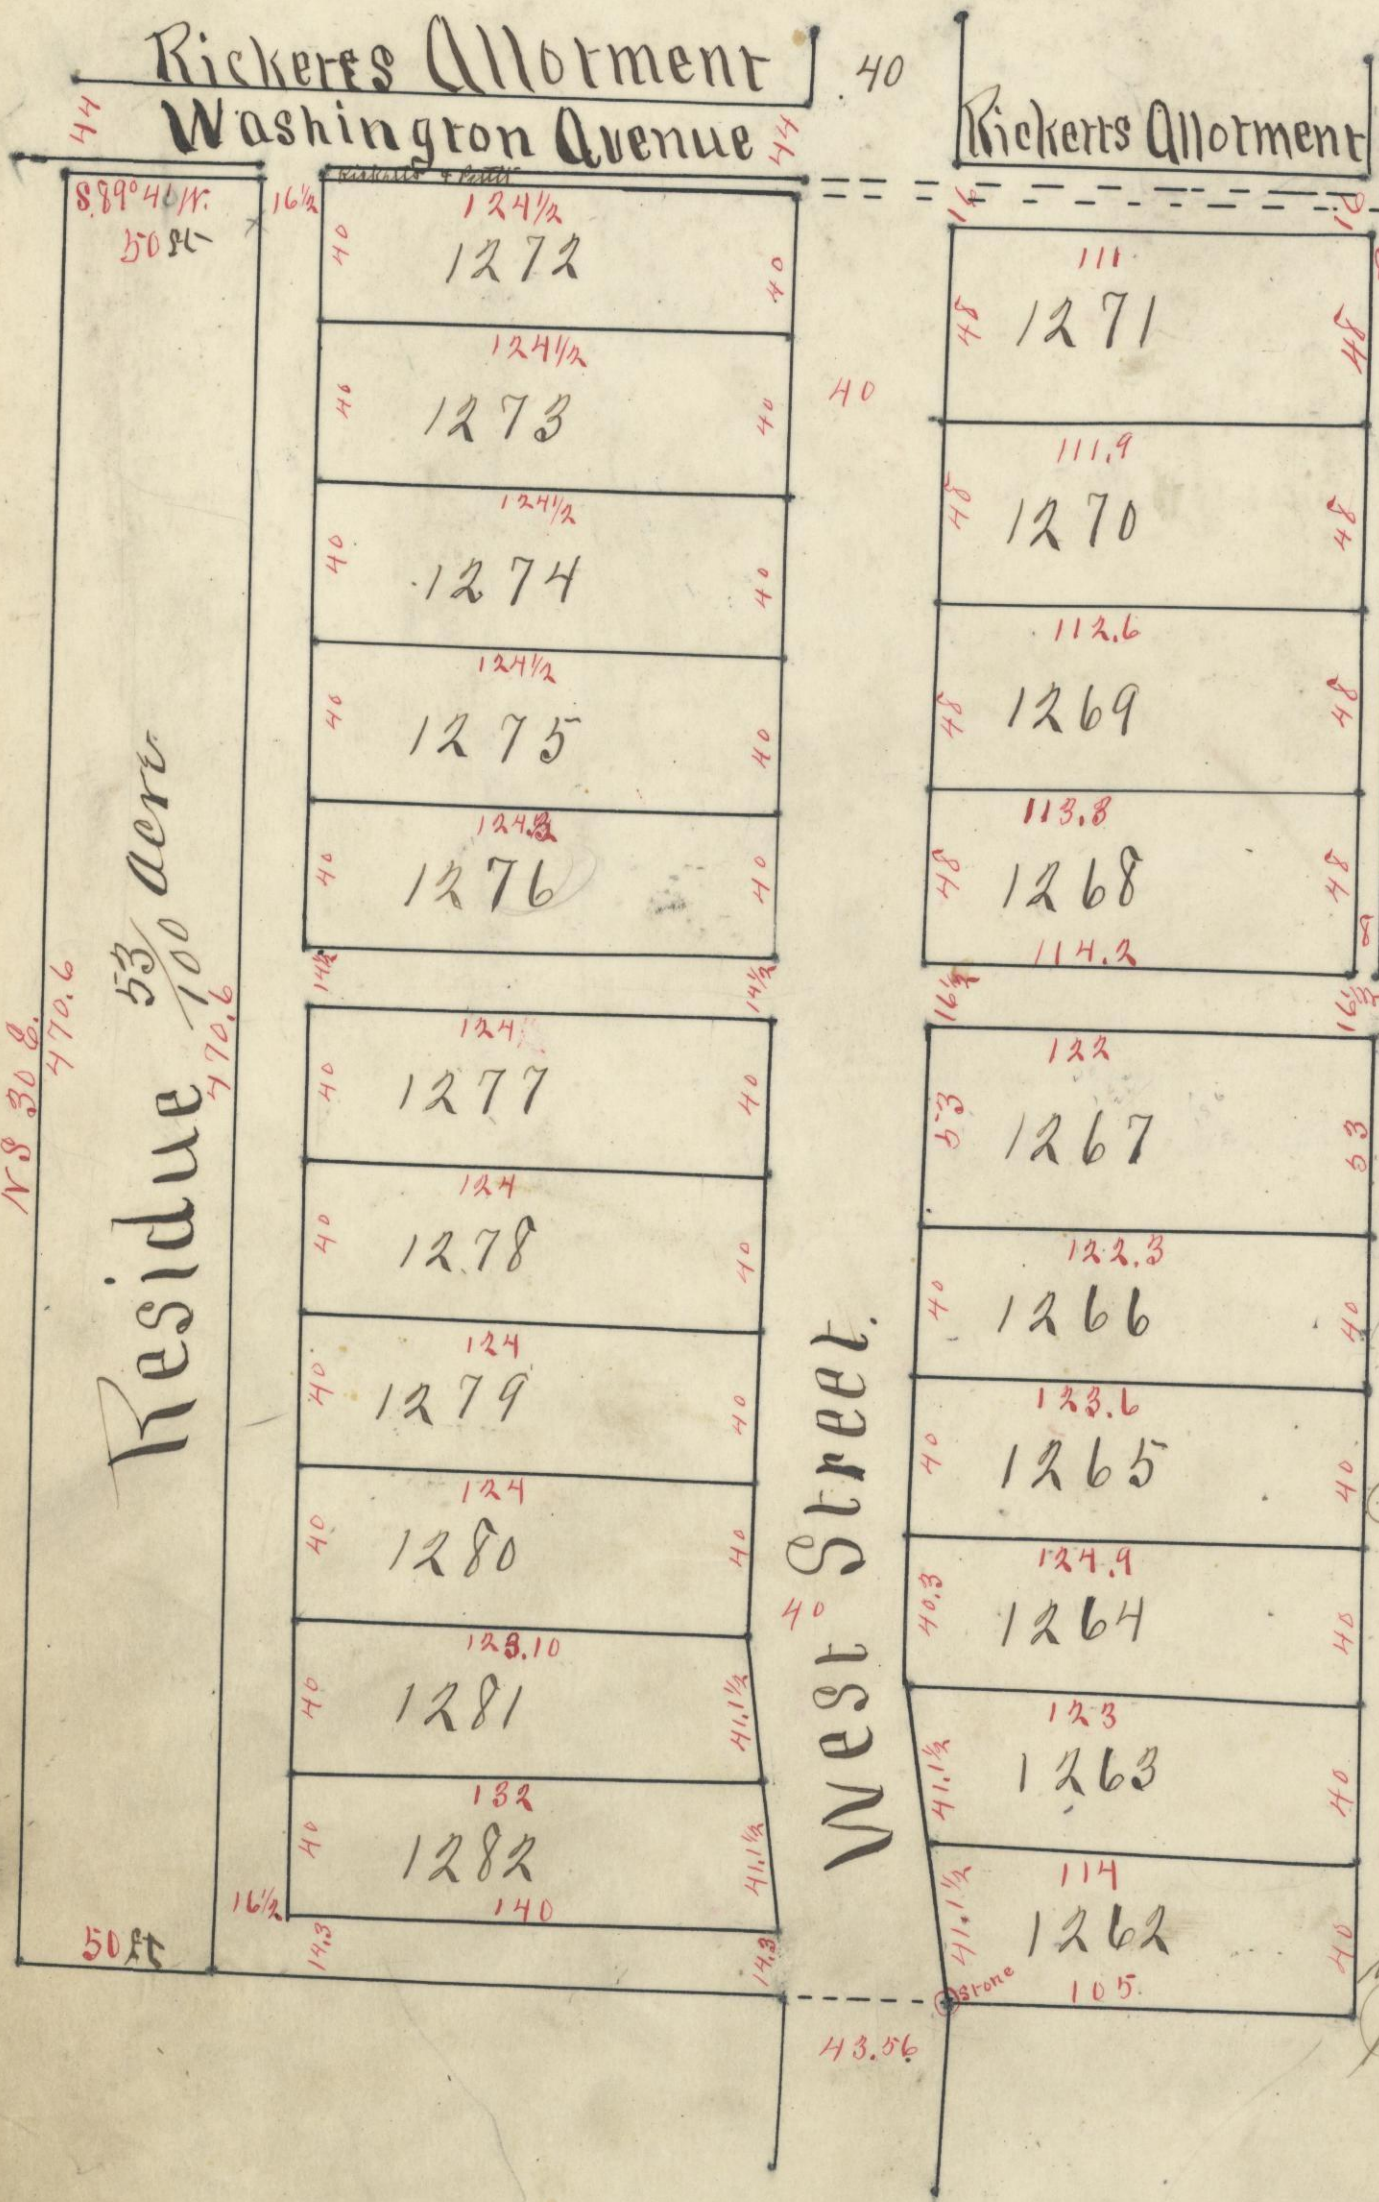

I, Eph Shaw surveyor, hereby certify that the attached plat is a true and correct plat of a part of Section No. 11 Township No. 14 Range No. 17 in the village of Logan Locking County Ohio and described as follows:

Beginning at the North East corner of West Street of said village of Logan at a stone; thence South 84° 40' East 105 feet; thence North 4° East 469 ft to iron pin; thence North 84° 40' West 300 ft to a stake; thence South 5° 30' West 470 and 6 inches to a point in the North line of lot No. 506 in said village; thence South 84° 50' East 202 feet to place of beginning. Containing 3.26 acres. Also a strip of land ten feet wide lying along the North boundary of said land. Containing 300 square feet, as surveyed and platted by me on June 5th 1905 at the request of Elmer D. Pettit and Edwin D. Ricketts the owners and proprietors thereof, that the lots are numbered consecutively with the lots of said village from 1262 to 1282 inclusive; that the dimensions of the lots, street and alleys are given on the plat in feet and inches.

Eph Shaw.

We, Elmer D. Pettit and Edwin D. Ricketts owners and proprietors of the land above described have caused the same to be surveyed and platted as shown on annexed plat and do hereby set apart and dedicate to the public use, the streets and alleys shown on said Plat.

Witness our hands this 9th day of June 1905

Elmer D. Pettit
Edwin D. Ricketts

State of Ohio Locking County SS,
Before me a Notary Public, in and for the County of Locking and State of Ohio

Personally came Elmer D. Pettit and Edwin D. Ricketts and acknowledged the signing of the above dedication to be their voluntary act and deed this 9th day of June 1905.

Logan Ohio June 9th 1905.

At a regular meeting of the Council of the village of Logan Ohio held on the above date the annexed plat was approved by said Council, and I as clerk was authorized to endorse said approval hereon and the same is hereby approved for record.

Wood C. Gove
Clerk for Council

I hereby certify the above Plat; description and dedication and approval to be a true copy of the original this 5th day of August 1905.

Chas. A. Wright
County Recorder.