


PLAT OF THE DAVEY ADDITION
 C. C. Nuttinson
 Logan Ohio

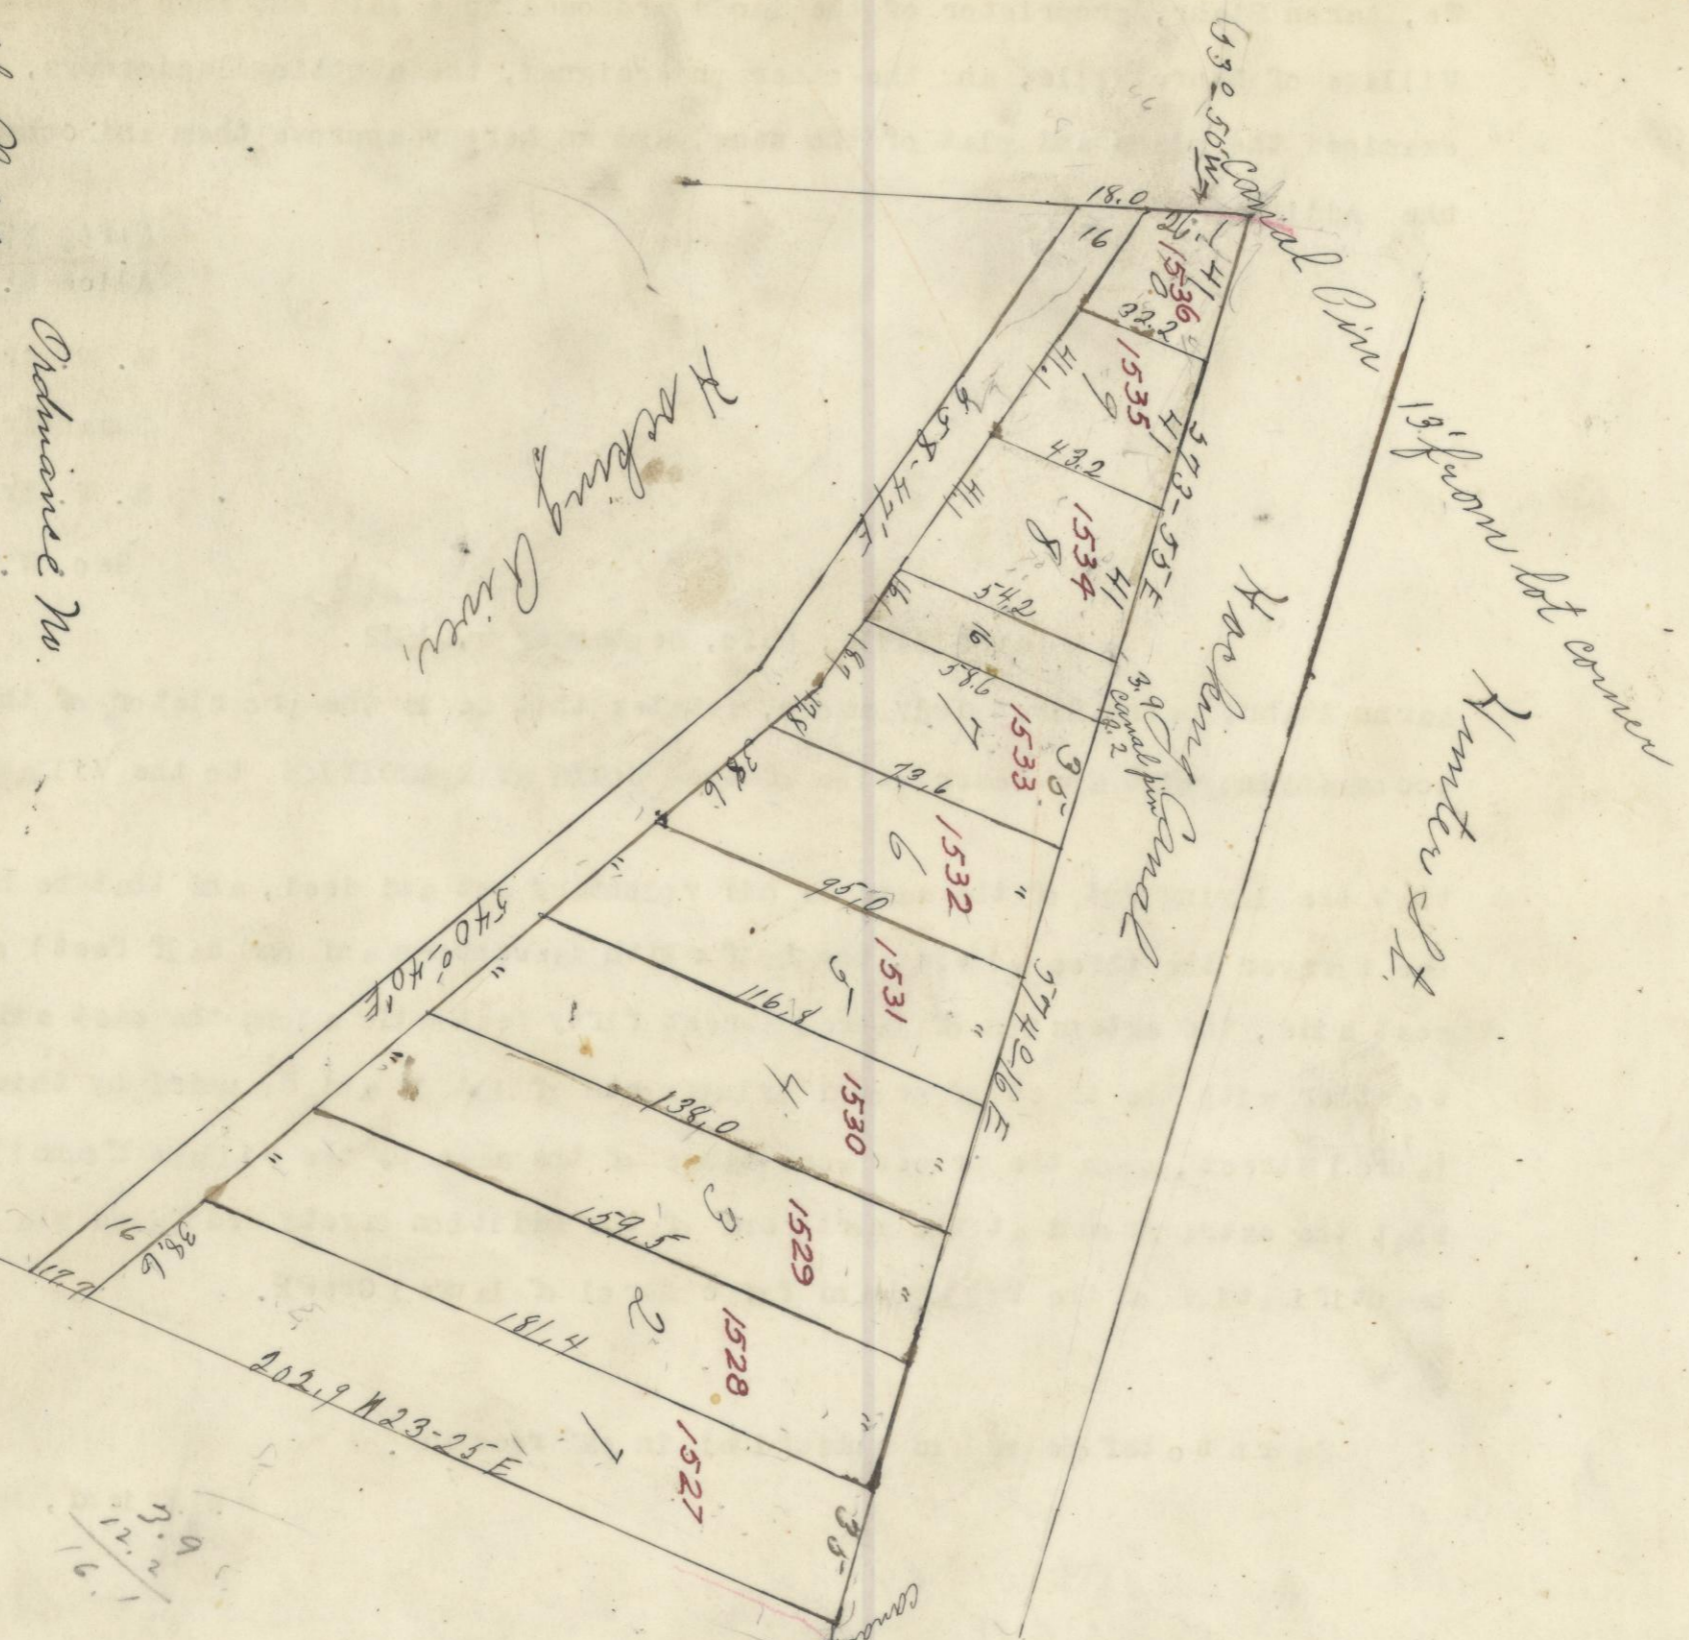

Plat of a lotment consisting of Ten Lots
 located in Lot 13, Sec 11, Twp 14 Range 17,
 Falls Tp. Washington Co. Ohio.

Dedication: Know all men by these presents that I do hereby set apart the above shown section to public use forever.
 Tammie E. Davey

Witness our hands this the 2^d day of Jan. 1923.

The State of Ohio, Washington Co. S.S.

Be it remembered that on this the 2^d day of Jan 1923 before me a Notary Public in and for the County of Washington State of Ohio personally came the subscribers of the foregoing dedication and acknowledged the signing thereof to be their voluntary act for the purpose aforesaid.

In testimony whereof I have hereunto subscribed on the day and year aforesaid
 Mary T. Davey Notary Public (Seal)

Not numbers in red ink are the consecutive numbers for city plats
 D. T. Struble
 Recorder
 on m. o. w.

See Revised Plat
 Plat Cabinet 2 Slot 6
 File #14395
 Filed May 28, 1996

Received Feb. 1, 1923, at 9 A. M.
 Recorded Feb. 8, 1923, W. S. Roby Recorder

Accepting the Plat for part of fractional Lot No. 13 below No. 11 Township No. 14 to the City of Logan Ohio
 Be it Ordained by the Council of the City of Logan, State of Ohio:
 Section 1 that the plat of Tammie E. Davey of a part of fractional Lot No. 13, Section 11, Township No. 14 Range No. 17, to the City of Logan, Ohio, as surveyed by C. C. Nuttinson, C. E., he and the same is hereby approved and accepted and the streets, alleys and public ways therein laid out, plotted and dedicated to public use by the said Tammie E. Davey, proprietor and grantor, are hereby accepted and dedicated to public use and the portion of Columbia Township with the highways, streets, and alleys therein shall be if full force and effect from and after the earliest period allowed by law.
 Board: February 27, 1923 Attest W. H. Hieggel
 Approved: February 27, 1923 Auditor

W. C. Hoppe Mayor of the City of Logan, Ohio
 Bartley C. Hall
 President, Council