

NORTH


PLAN, SHOWING JAMES M. MELDRIM, ADDITION TO THE CITY OF LOGAN OHIO
SCALE, 40 FT TO AN INCH

Being a subdivision of inlots no 1392 of the city of Logan Ohio as now consecutively numbered and formerly lot no 30 of the subdivision of fr lot no 7 in sec no 13 of T 14 R 17. Beginning at the point where the east line of Mulberry street intersects with the South Right of way line of the Hocking Valley Railroad thence with said street line 30.32 to 284.7 ft to the South line of lot 30, thence with said line 576.20 & 111.76 ft to the east line of said lot no 30. Thence with said line North 301.2 ft to the south right of way line of the H.V. R.Y. thence with said line at 94.40, 107.65 ft to the Place of Beginning

I, the undersigned hereby certify the annexed Plat of an Addition to the city of Logan Ohio as caused to be surveyed and platted by James M. Meldrum is true and correct as shown thereon

Wm. H. Gaffney Surveyor

Nov. 11th 1922.

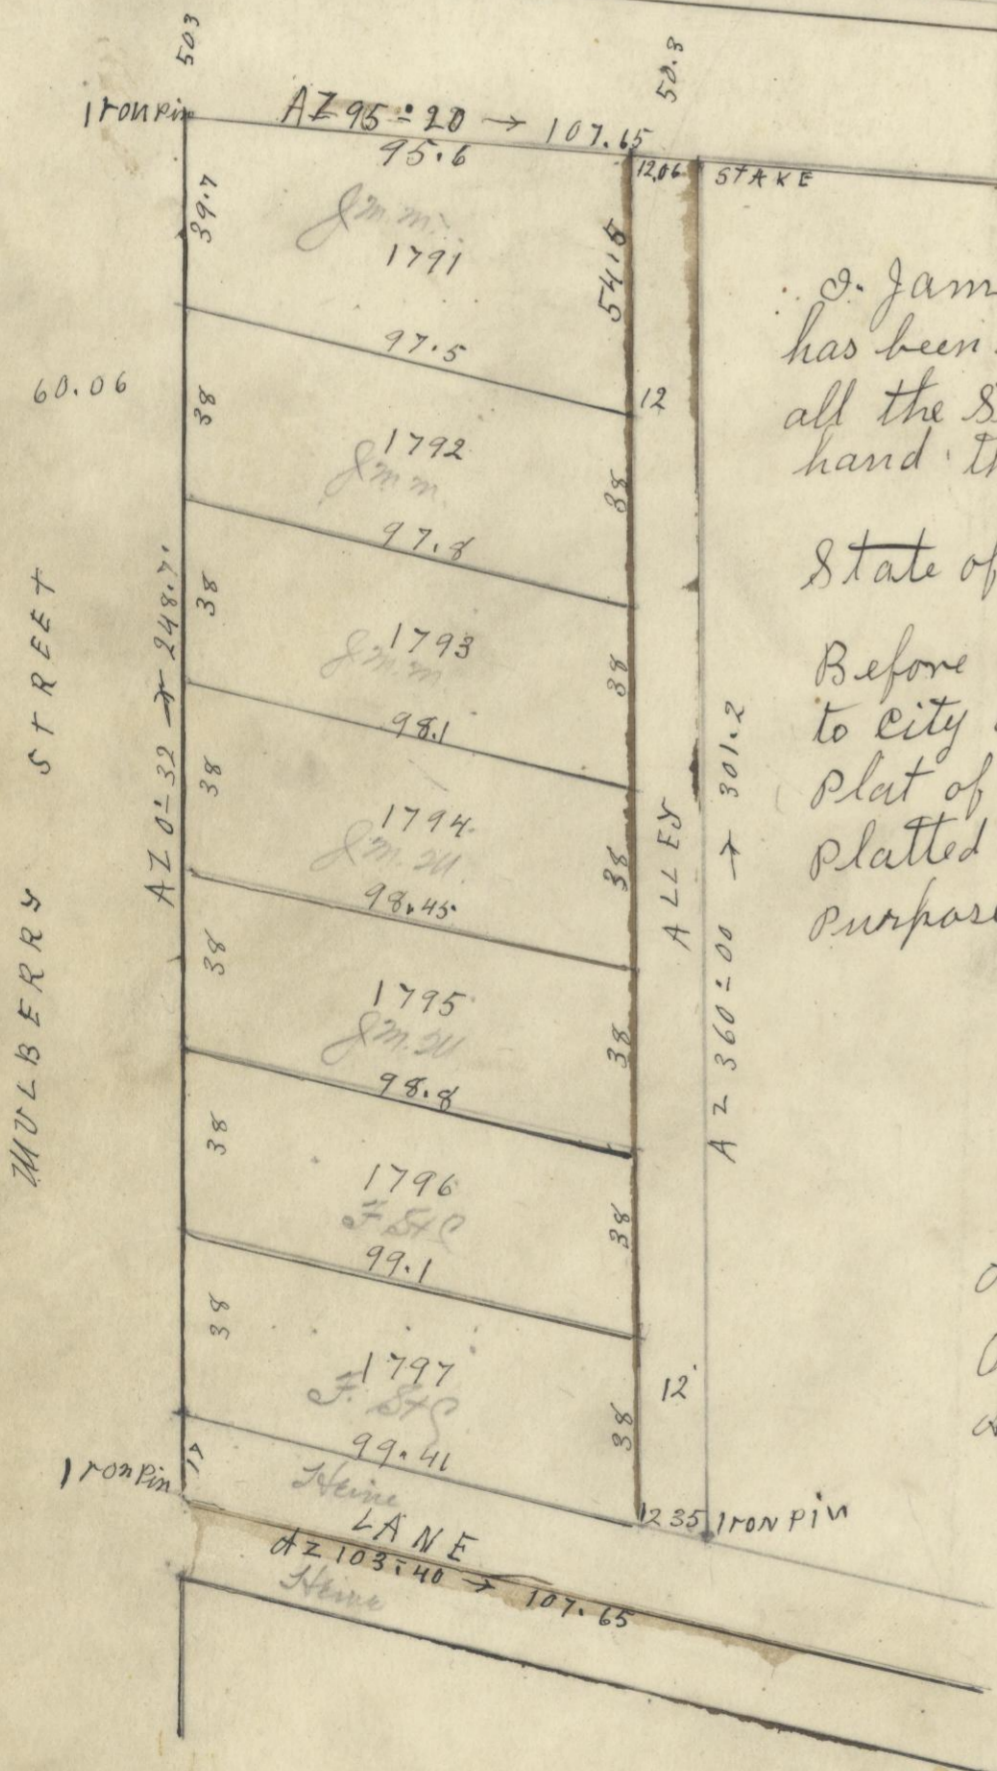

I, James M. Meldrum Proprietor of the foregoing Addition which has been surveyed and Platted do hereby set apart for Public use all the Streets and alleys as shown thereon Given under my hand this 16th day of November 1921. James M. Meldrum

State of Ohio County of Hocking, s.s.

Before me the subscriber owner and Proprietor of this Addition to City of Logan Ohio came and acknowledged the foregoing Plat of said Addition which he caused to be surveyed and Platted to be his voluntary act and deed for the uses and purposes therein contained

Given under my hand this 16th day of November 1921.

W. M. Whitcraft
Notary Public

At a regular session of the Council of the City of Logan Ohio held on the 26th day of Dec 1922. the above plat was duly approved and accepted and the same ordered placed on Record

Attest W. D. Krieg, Clerk. F. A. Koppe, Mayor.

I hereby certify the within Plat to be a true copy of the Original

Received May 1st 1923
Recorded May 10th 1923

See Ordinance no. 45 To vacate alley Misc. O. P. 424 Henry S. Robey Recorder