


PLAT OF

F. W. Gallagher and Henrietta Friesner's Addition
to
The city of Logan Ohio scale 50 ft to an inch

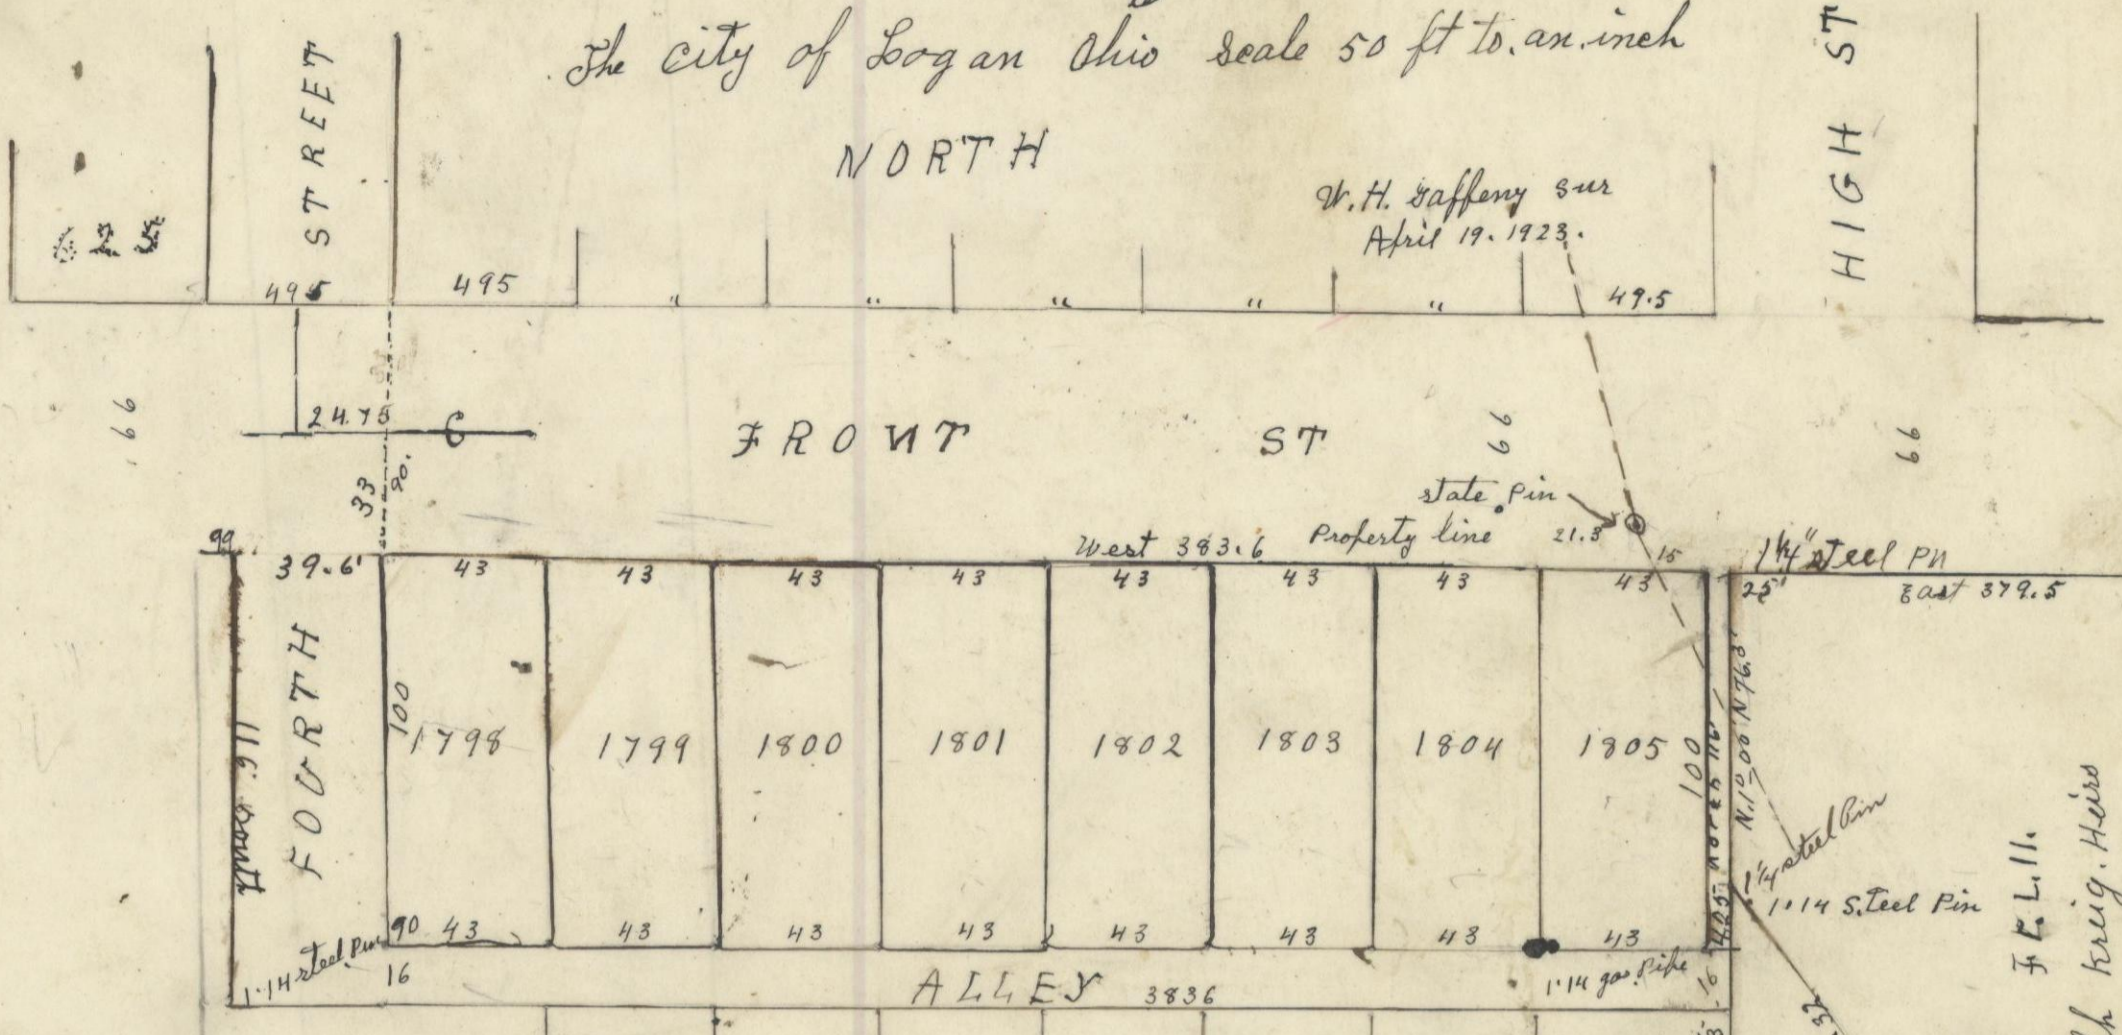

Surveyors certificate
 I, the undersigned hereby certify the foregoing to be a correct
 Plat of an addition to the city of Logan Ohio as caused to be
 laid out and platted by Frank W. Gallagher & Henrietta Friesner
 the owners thereof and containing eight lots with dimensions
 and bearings as shown being a part of fraction lot do 13, sec. 14,
 T. 14, R. 17,ocking County Ohio Beginning at a Stake in the south
 line of Front Street that is 24.5 ft west of a steel pin the d. & c. corner
 to said fraction lot do 13, west with the south line of said Front
 St. 3836. ft thence south, 116. ft thence east, 3836. ft thence north, 116 ft
 to the place of beginning containing 102 acres Wm. H. Gaffney, Surveyor.

Frank W. Gallagher & Henrietta Friesner
 Pt. of Lot 18 Sec 14, T. 14, R. 17
 Joseph W. Rochester Heirs
 Joseph Krueger Heirs
 F. E. L. H.
 STAKE

Dedication

Know all men by these presents that we Frank W. Gallagher
 and Henrietta Friesner joint proprietors of the forgoing addition
 to the city of Logan, Ohio which we have caused to be surveyed and
 platted do hereby subscribe and ratify and forever dedicate for
 public use the streets and alleys designated in said Plat and this
 certificate in the office of the Recorder forocking County Ohio

witness
 Plezza, M. Mauk
 J. W. Gabriel
 Frank W. Gallagher
 Henrietta Friesner

State of Ohio,ocking County

This 25th day of April, 1923 before me, the undersigned authority
 within and for said county personally appeared Frank W. Gallagher and
 Henrietta Friesner, the subscribers of the foregoing plat and certificate
 and acknowledged said signing and certificate to be theirs free det.

J. W. Gabriel
 Notary Public

At a regular session of council held on the 22 day of May 1923, the above
 Plat was duly approved and the streets and alleys shown thereon accepted
 and the same ordered placed on Record
 Attest W. J. Kreig city auditor
 Clerk of Council
 Barton A. Hall, President
 F. A. Koppe, Mayor

Received June 26th 1923
 Recorded June 26th 1923
 H. S. Robey, Recorder
 I hereby certify the above to be a true copy
 of the original Plat