


HOCKING COUNTY

Sec. 30 T13 R16

GREEN TWP
Scale 1" = 400'

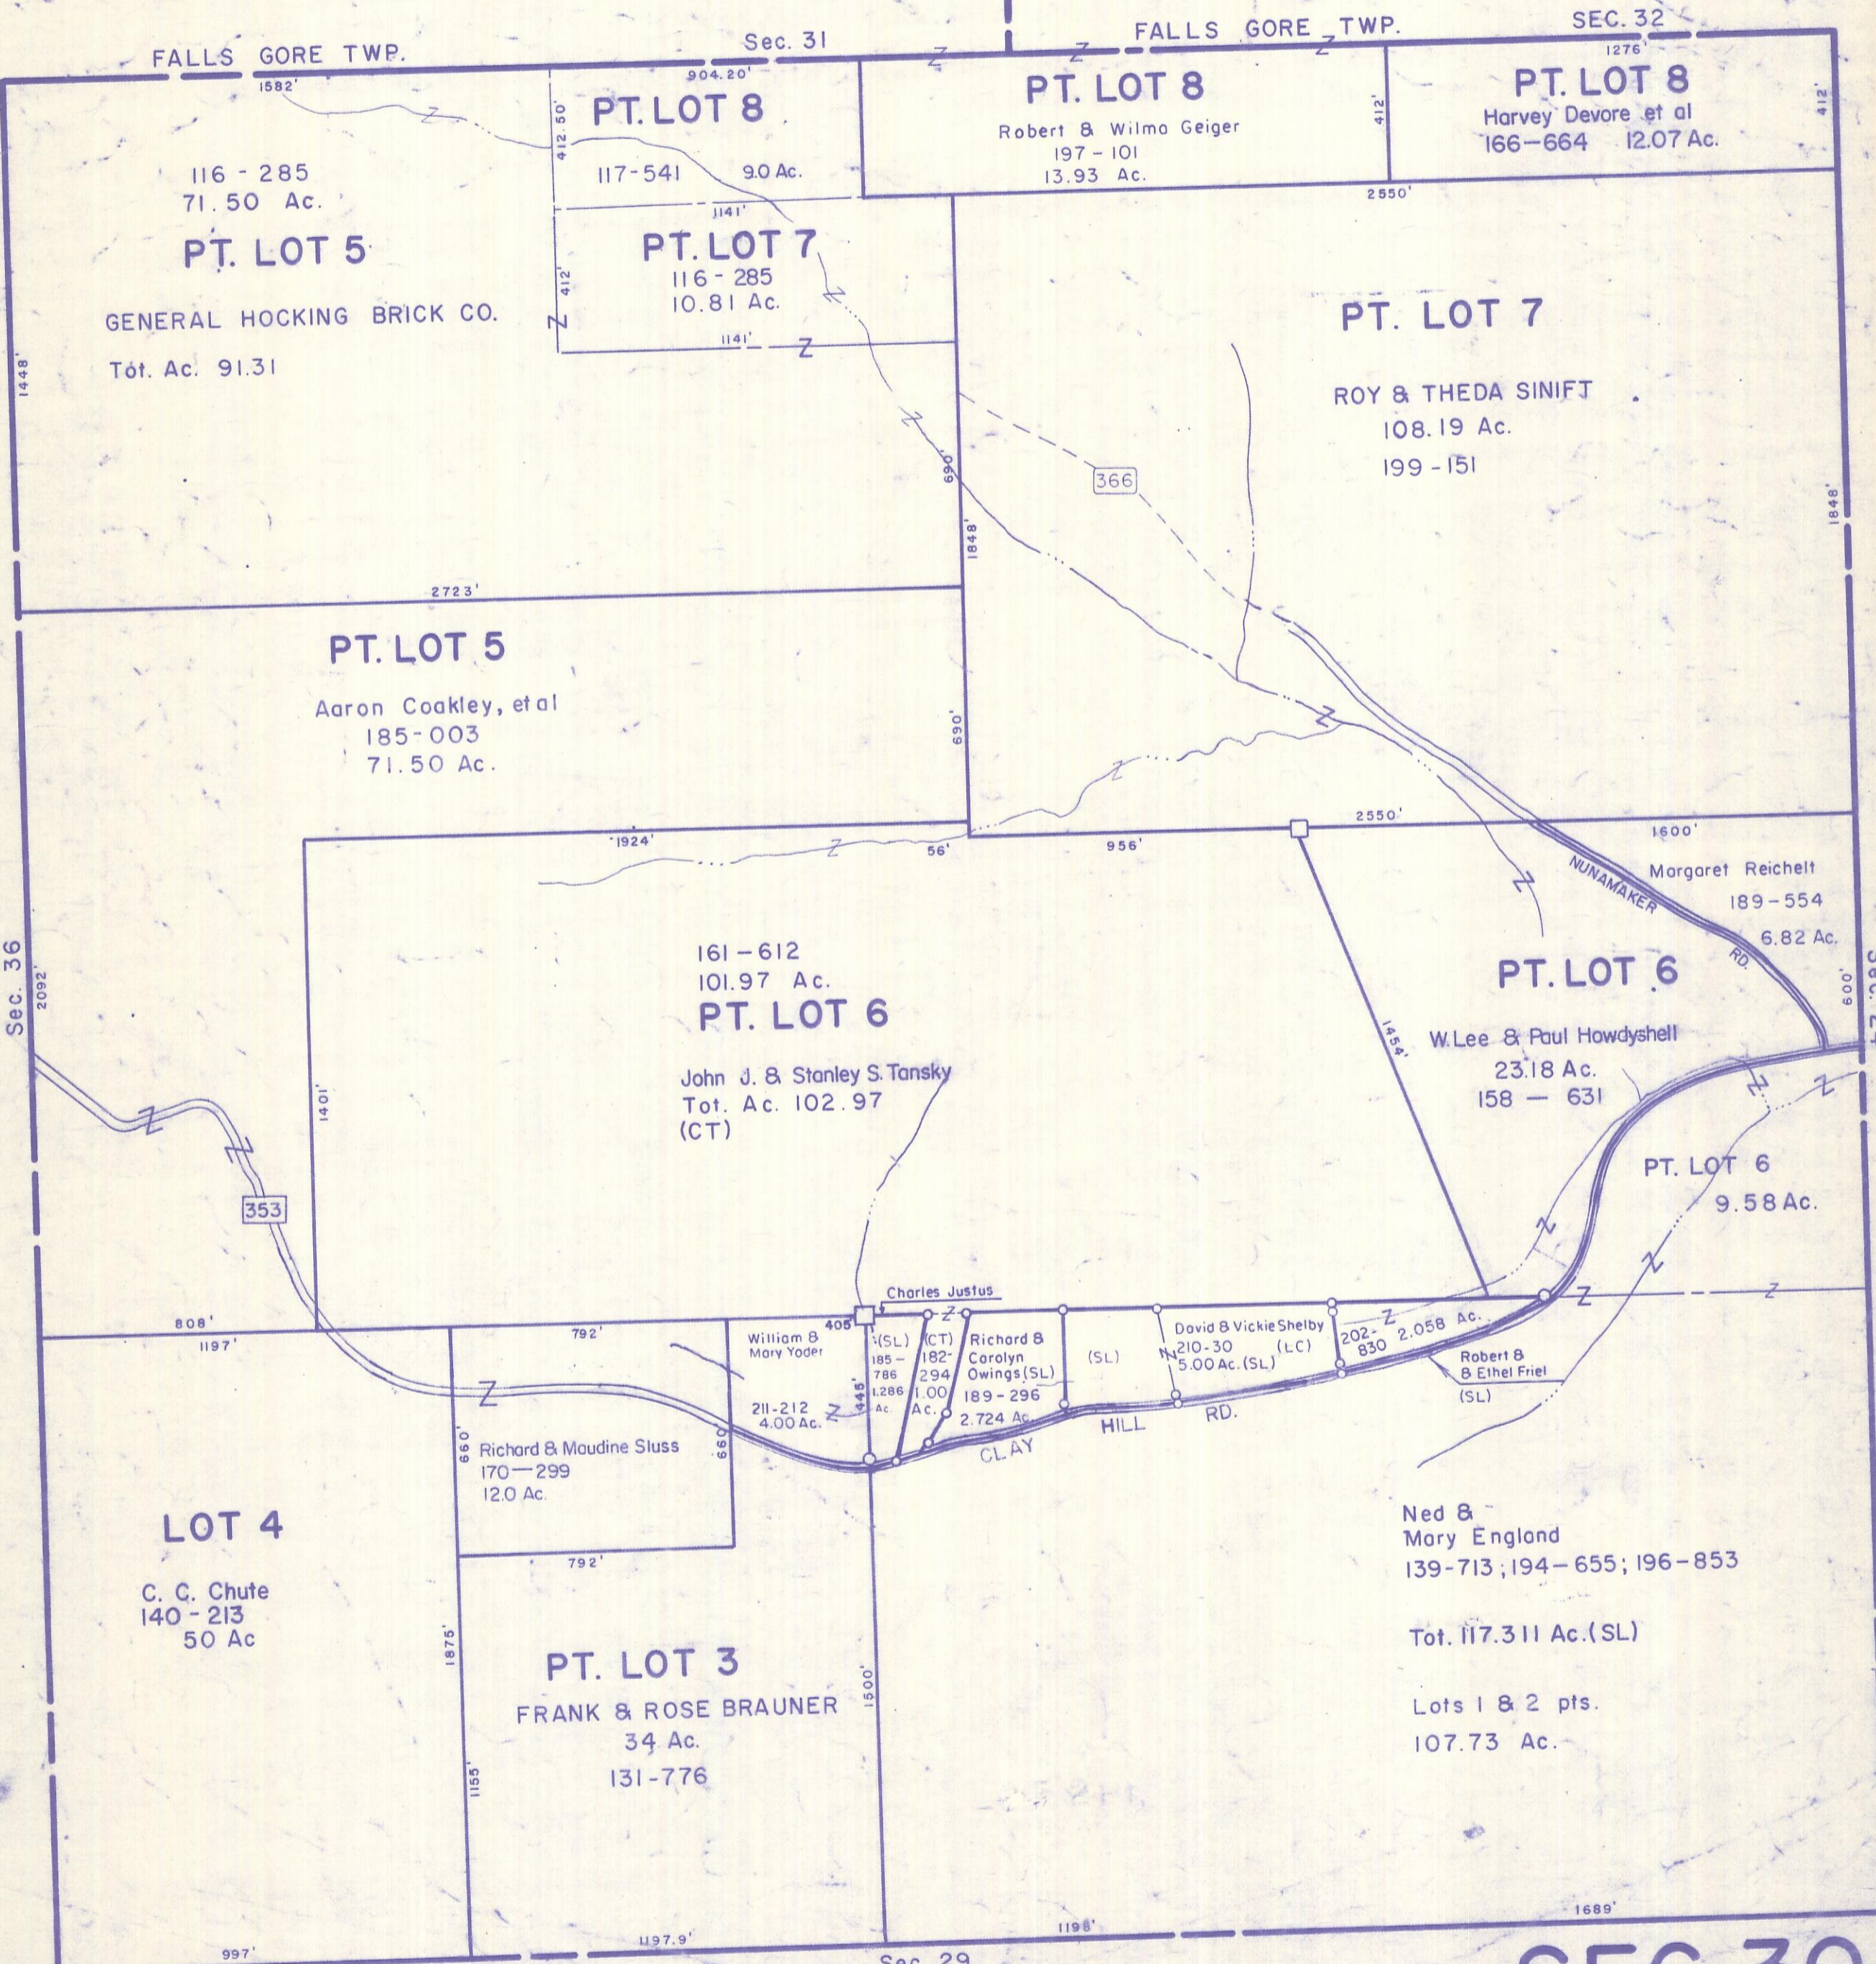

FALLS GORE TWP.

Sec. 31

FALLS GORE TWP.

SEC. 32

116 - 285
71.50 Ac.

PT. LOT 5

GENERAL HOCKING BRICK CO.
Tot. Ac. 91.31

PT. LOT 8

117-541 9.0 Ac.

PT. LOT 7

116 - 285
10.81 Ac.

PT. LOT 8

Robert & Wilmo Geiger
197 - 101
13.93 Ac.

PT. LOT 8

Harvey Devore et al
166-664 12.07 Ac.

PT. LOT 7

ROY & THEDA SINIFT
108.19 Ac.
199 - 151

PT. LOT 5

Aaron Coakley, et al
185-003
71.50 Ac.

161-612
101.97 Ac.

PT. LOT 6

John J. & Stanley S. Tansky
Tot. Ac. 102.97
(CT)

PT. LOT 6

Margaret Reichelt
189-554
6.82 Ac.

W. Lee & Paul Howdysshell
23.18 Ac.
158 - 631

PT. LOT 6

9.58 Ac.

LOT 4

C. C. Chute
140 - 213
50 Ac

PT. LOT 3

FRANK & ROSE BRAUNER
34 Ac.
131-776

Ned & Mary England
139-713; 194-655; 196-853

Tot. 117.311 Ac. (SL)

Lots 1 & 2 pts.
107.73 Ac.

SEC. 30