


WILLIAM GIBISON'S ADDITION  
TO GIBISONVILLE

- Lots 1-6  
- Village Plat Book 1, Pg. 32

Anthony Ricketts  
(T.O.D. OR452-137),  
OR447-821,  
OR278-387  
1.25 Ac.  
080003330000

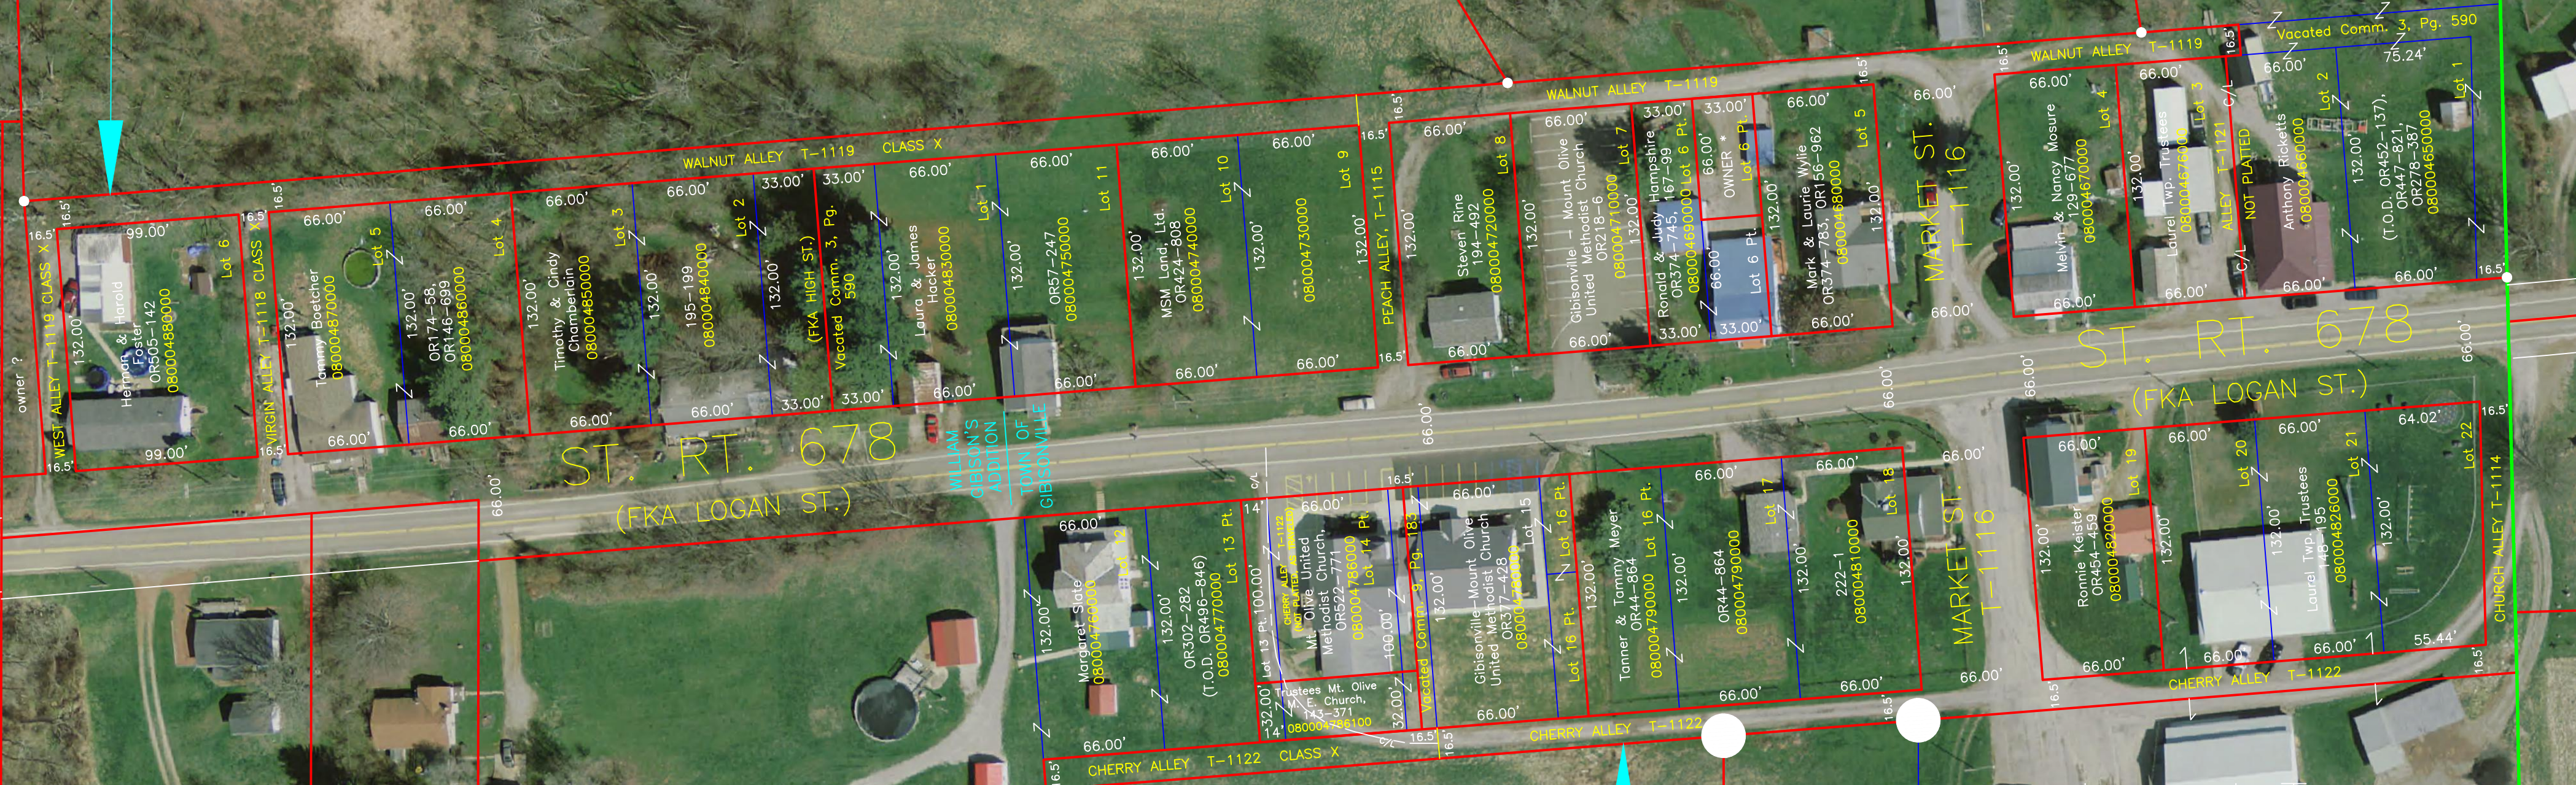

ST. RT. 678  
(FKA LOGAN ST.)

ST. RT. 678  
(FKA LOGAN ST.)

GIBISONVILLE

- Lots 1-22  
- Village Plat Book 1, Pg. 13

Margaret Slate  
OR302-282  
(T.O.D. OR496-846)  
7.1016 Ac.

Laurel Twp.  
Trustees  
Tot 4.00 Ac.  
080003386000

OR342-15 (CT)  
1.00 Ac.

148-195  
(CT)  
3.00 Ac.

1-354, 50 AC.

Ronald Hendricks  
OR405-631  
1.31 Ac.  
080003240000

David & Aneta  
Colliton  
166-741  
.69 Ac.  
080003250000