

Gary Jr. & Linda Knapp
OR496-506,
OR365-681
2.877 Ac.

Corporation Limit

Carlin Estates Condominiums	
Phase #1, Units 6-11 Plot Cabinet 2, Page 78 1.240 Acres	
Phase #2, Units 1-5, 12 & 13 Plot Cabinet 2, Page 82 0.621 Acres Affidavit correcting Units 12 & 13 OR396-842	
Phase #3, Units 14-18 Plot Cabinet 2, Page 106 0.873 Acres	
Phase #4 Units 19-26, 38 & 39 Plot Cabinet 2, Page 138 2.574 Acres	
Phase #5 Units 33-37 Plot Cabinet 2, Page 158 1.400 Acres	
Phase #6 Units 30-32 Plot Cabinet 2, Page 171 0.694 Acres	

Corporation Limit

WALHONDING

AV


MOHICAN AVE.

FLORENCE

BETTY

PLATE

SEC. LINE

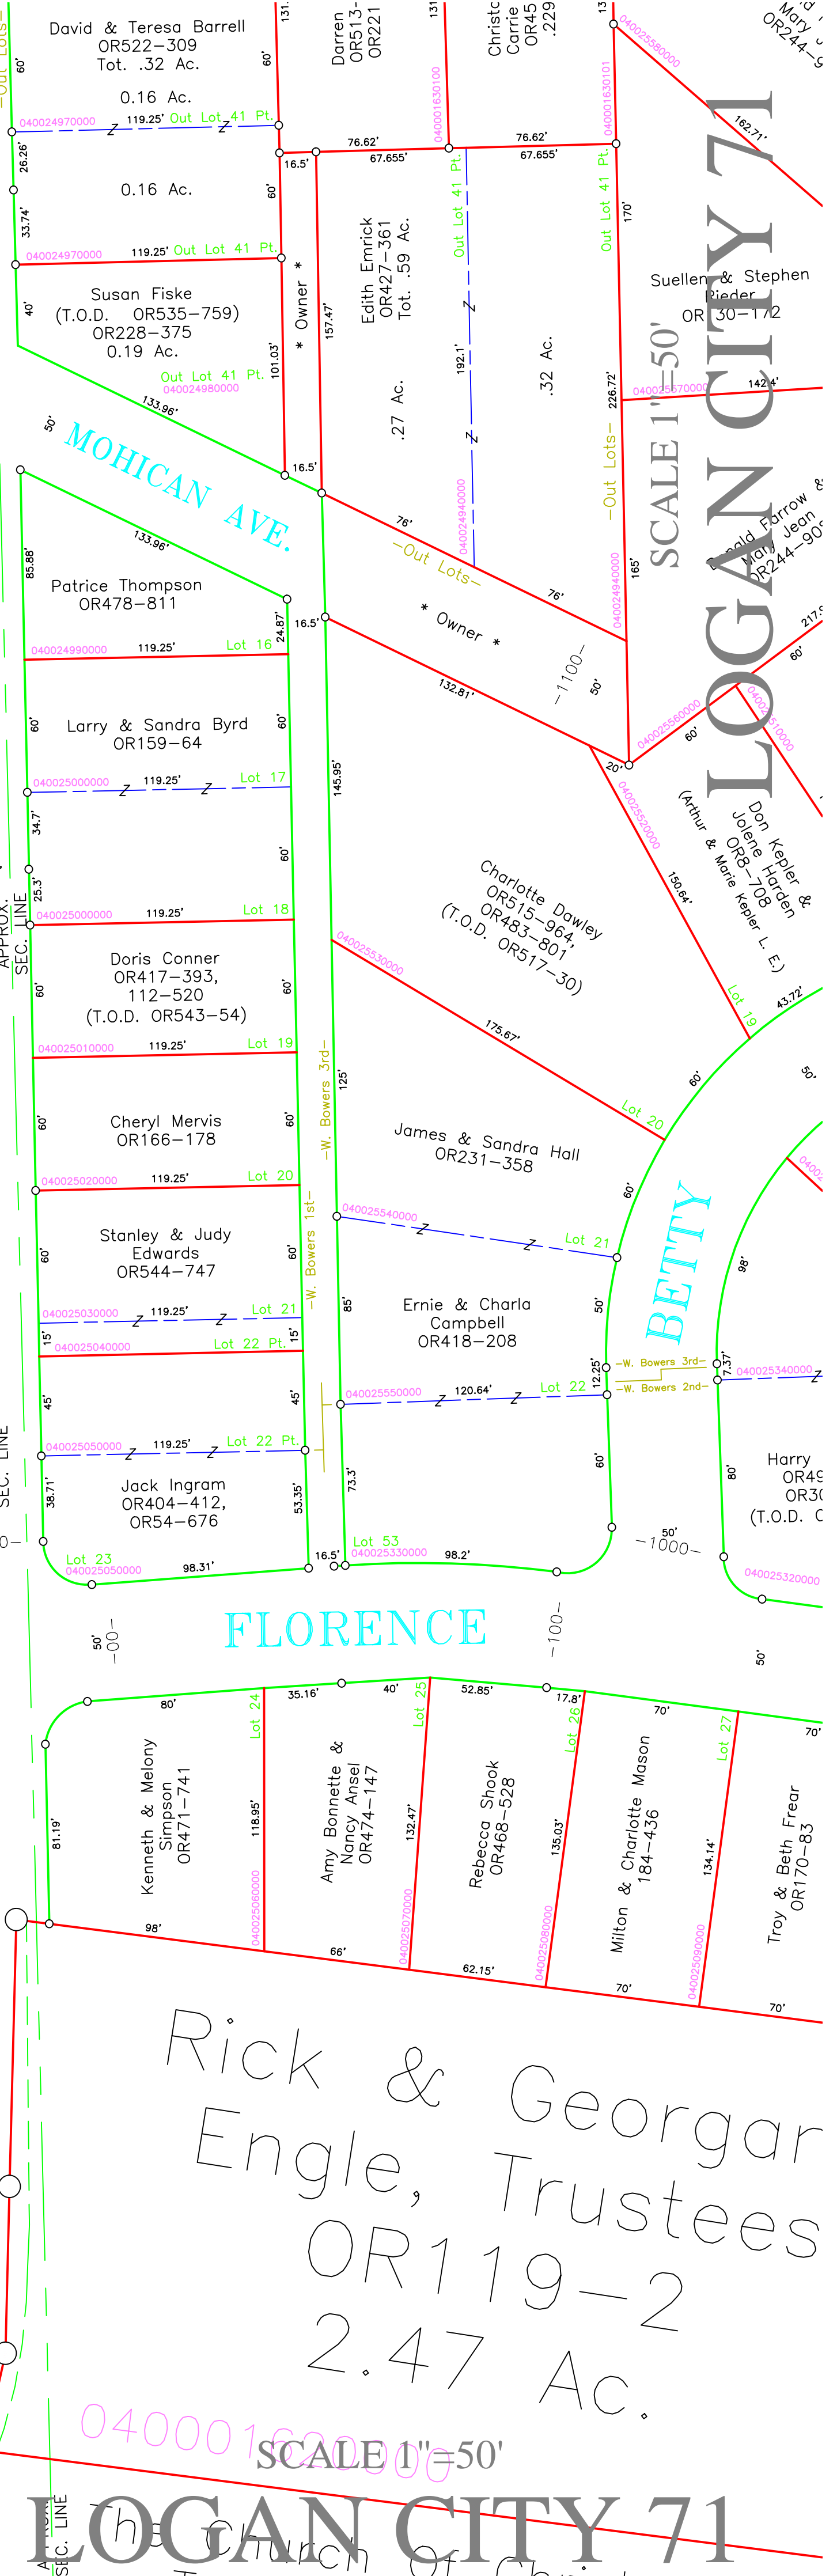

LOGAN CITY 71

SCALE 1"=50'

LOGAN CITY 71
Tot. 2,000
Church of Christ 1.33-