

Corporation

Corporation Limit

Corporation Limit

Corporation Limit

City of Logan, Ohio
OR434-4
11.19 Ac.*

SPK Enterprises, LLC
OR682-843 *
16.79 Ac. (calc.)

Alison N. Kanaan
OR659-804 *
Tot. 20.0443 Ac.
Frac. Lot 3 Pts.

Edward & Marjorie
Kilbarger, Trustees
OR411-61*
Tot. Sec. 75.2476 Ac.
40.3166 Ac. (calc.)

30.86 Ac.

Amanda Bent Bolt, Co.
Tot. 28.2807 Ac.
(Falls 13,
Green 34 Logan City)

202-36
9.2472 Ac.

215-314
4.2968 Ac.

OR75-95
10.4041 Ac.

RAILROAD

Corporation Limit

Hocking River

Corporation Limit

Hocking River

Corporation Limit

Hocking River

Corporation Limit

Hocking River

Corporation Limit

Hocking River

Corporation Limit

SEE GREEN TWP.
SECTION 34


SEE SECTION 33

SEE SECTION 33

LOGAN CITY 34

LOGAN CITY 34

SCALE 1"=200'

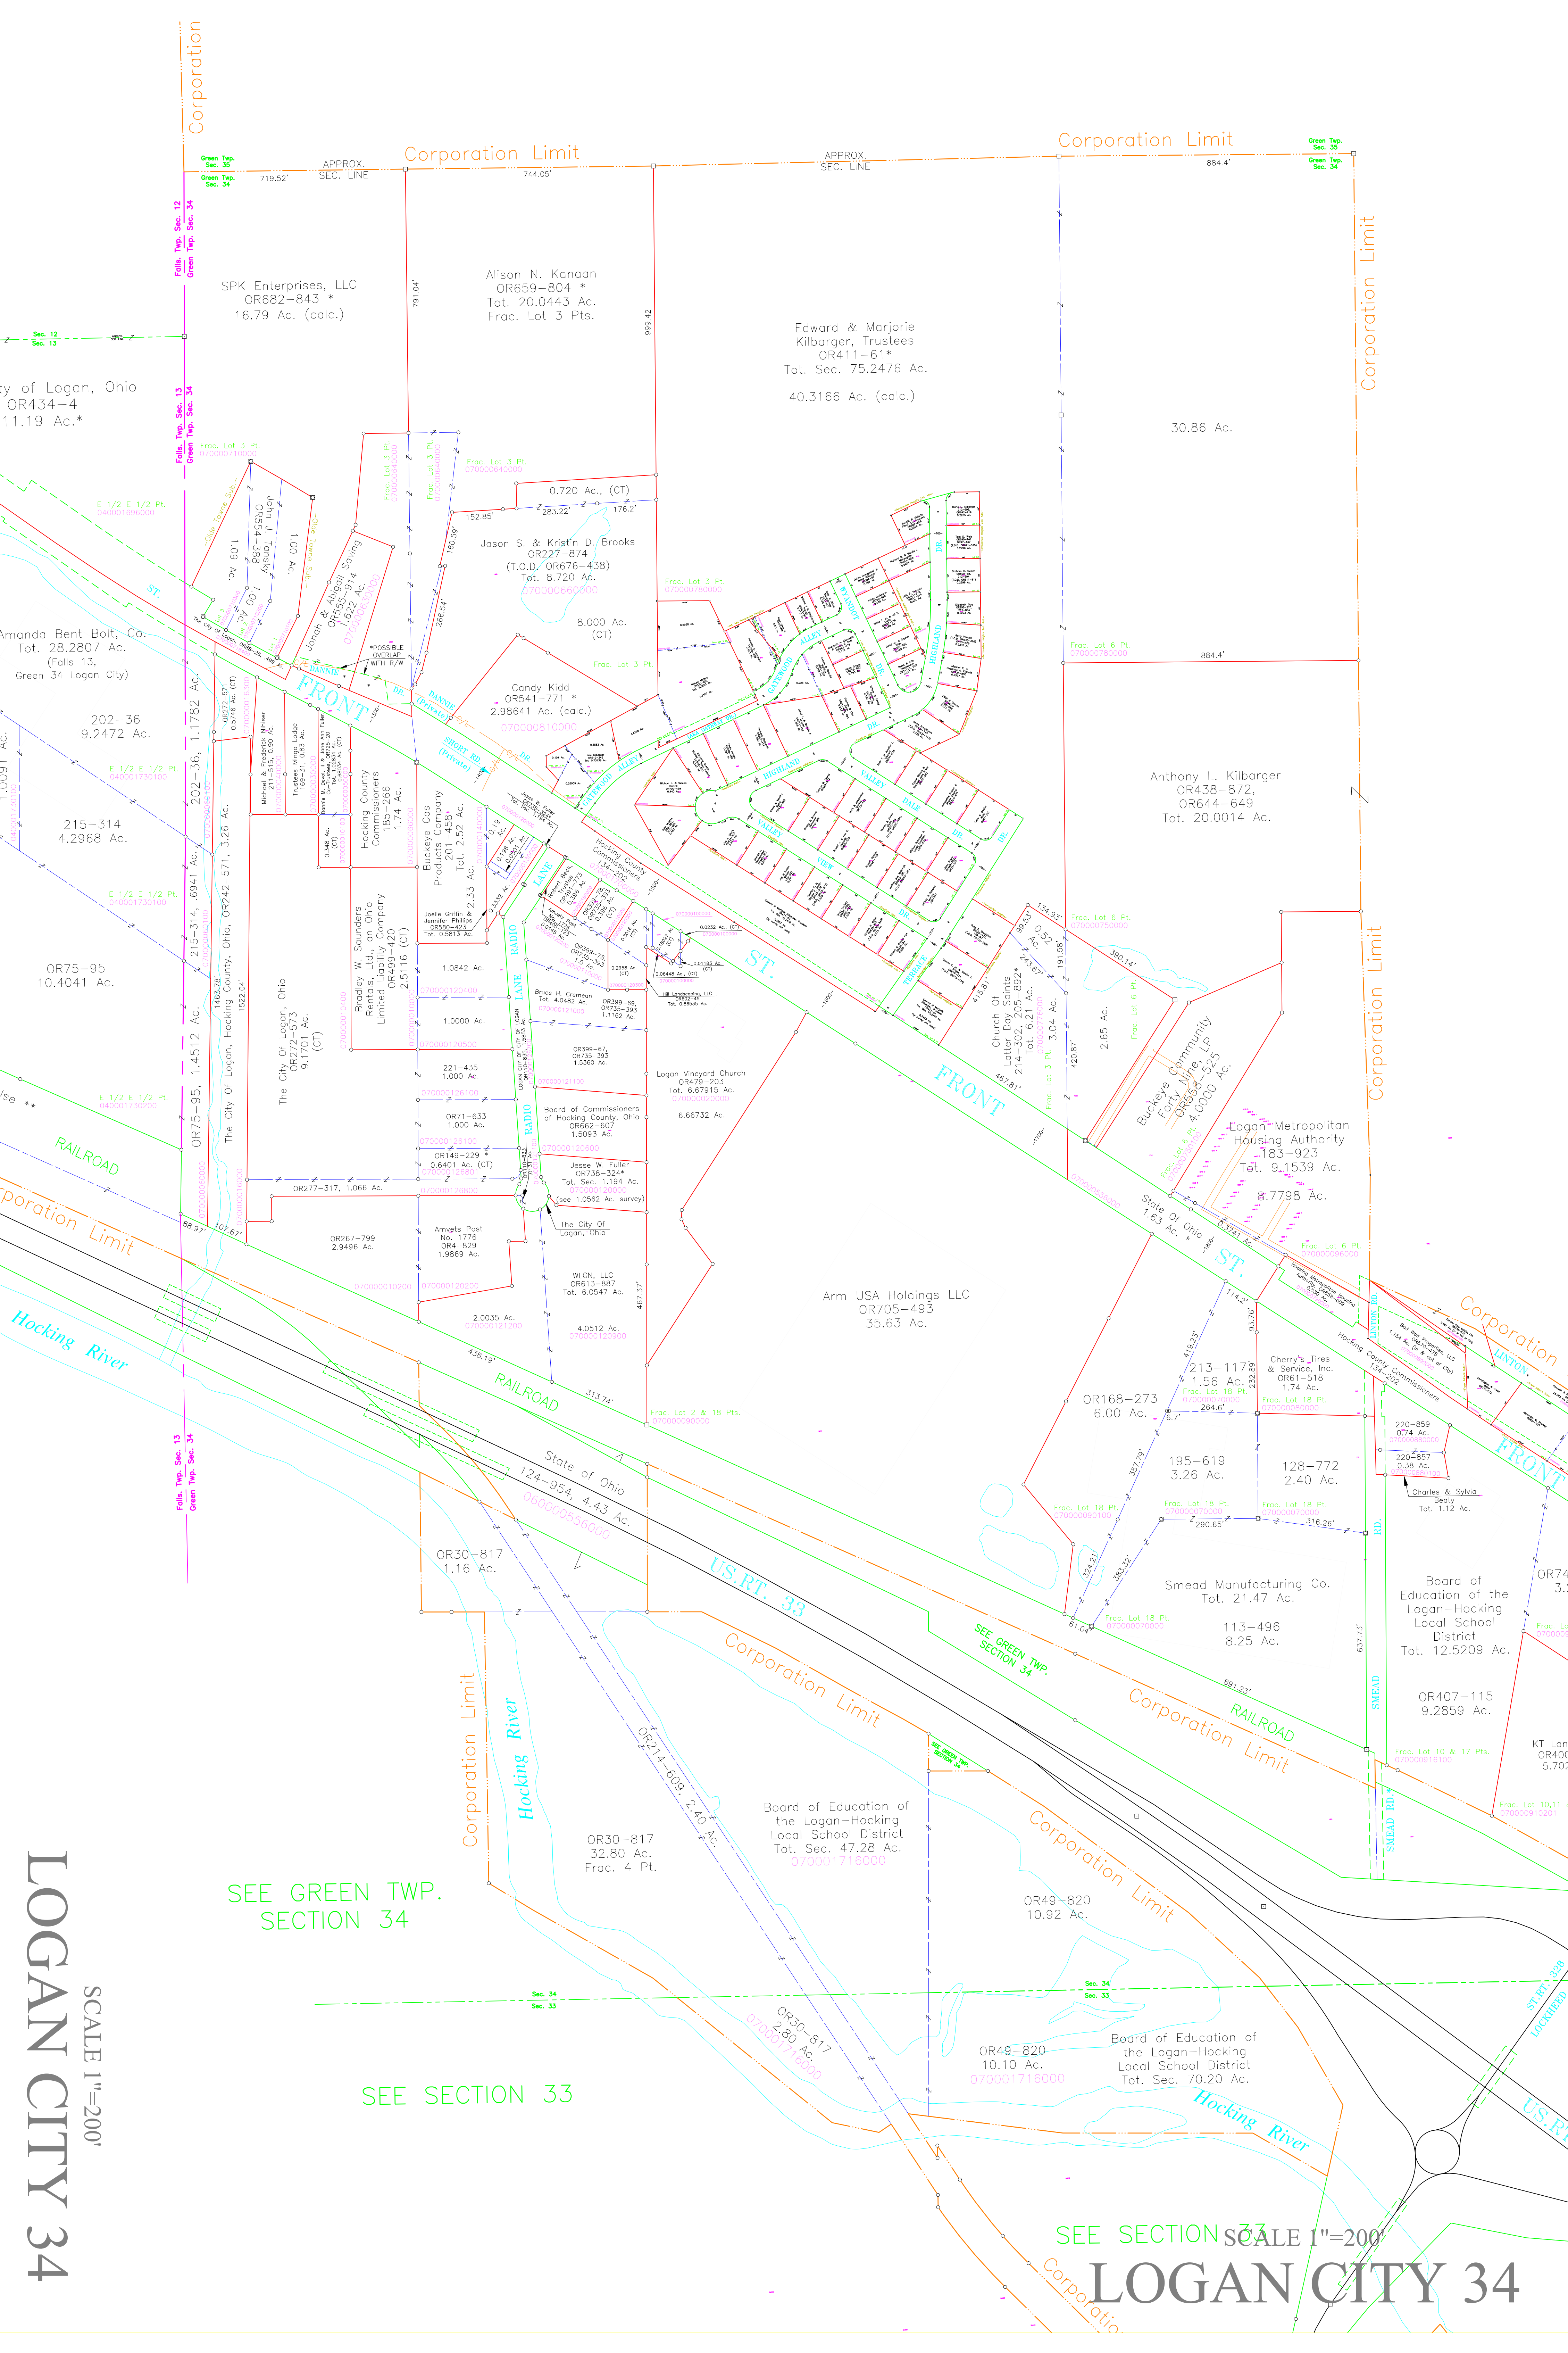

Sec. 12
Sec. 13

Falls Twp. Sec. 12
Green Twp. Sec. 34

Falls Twp. Sec. 13
Green Twp. Sec. 34

Falls Twp. Sec. 13
Green Twp. Sec. 34

Falls Twp. Sec. 13
Green Twp. Sec. 34

Falls Twp. Sec. 13
Green Twp. Sec. 34

Falls Twp. Sec. 13
Green Twp. Sec. 34

Falls Twp. Sec. 13
Green Twp. Sec. 34

Falls Twp. Sec. 13
Green Twp. Sec. 34

Falls Twp. Sec. 13
Green Twp. Sec. 34

Green Twp. Sec. 35
Green Twp. Sec. 34

Sec. 34
Sec. 33

Sec. 34
Sec. 33

Sec. 34
Sec. 33

Sec. 34
Sec. 33

Sec. 34
Sec. 33

Sec. 34
Sec. 33

Sec. 34
Sec. 33