


GREEN, No. 13, Range 16, Section No. 5

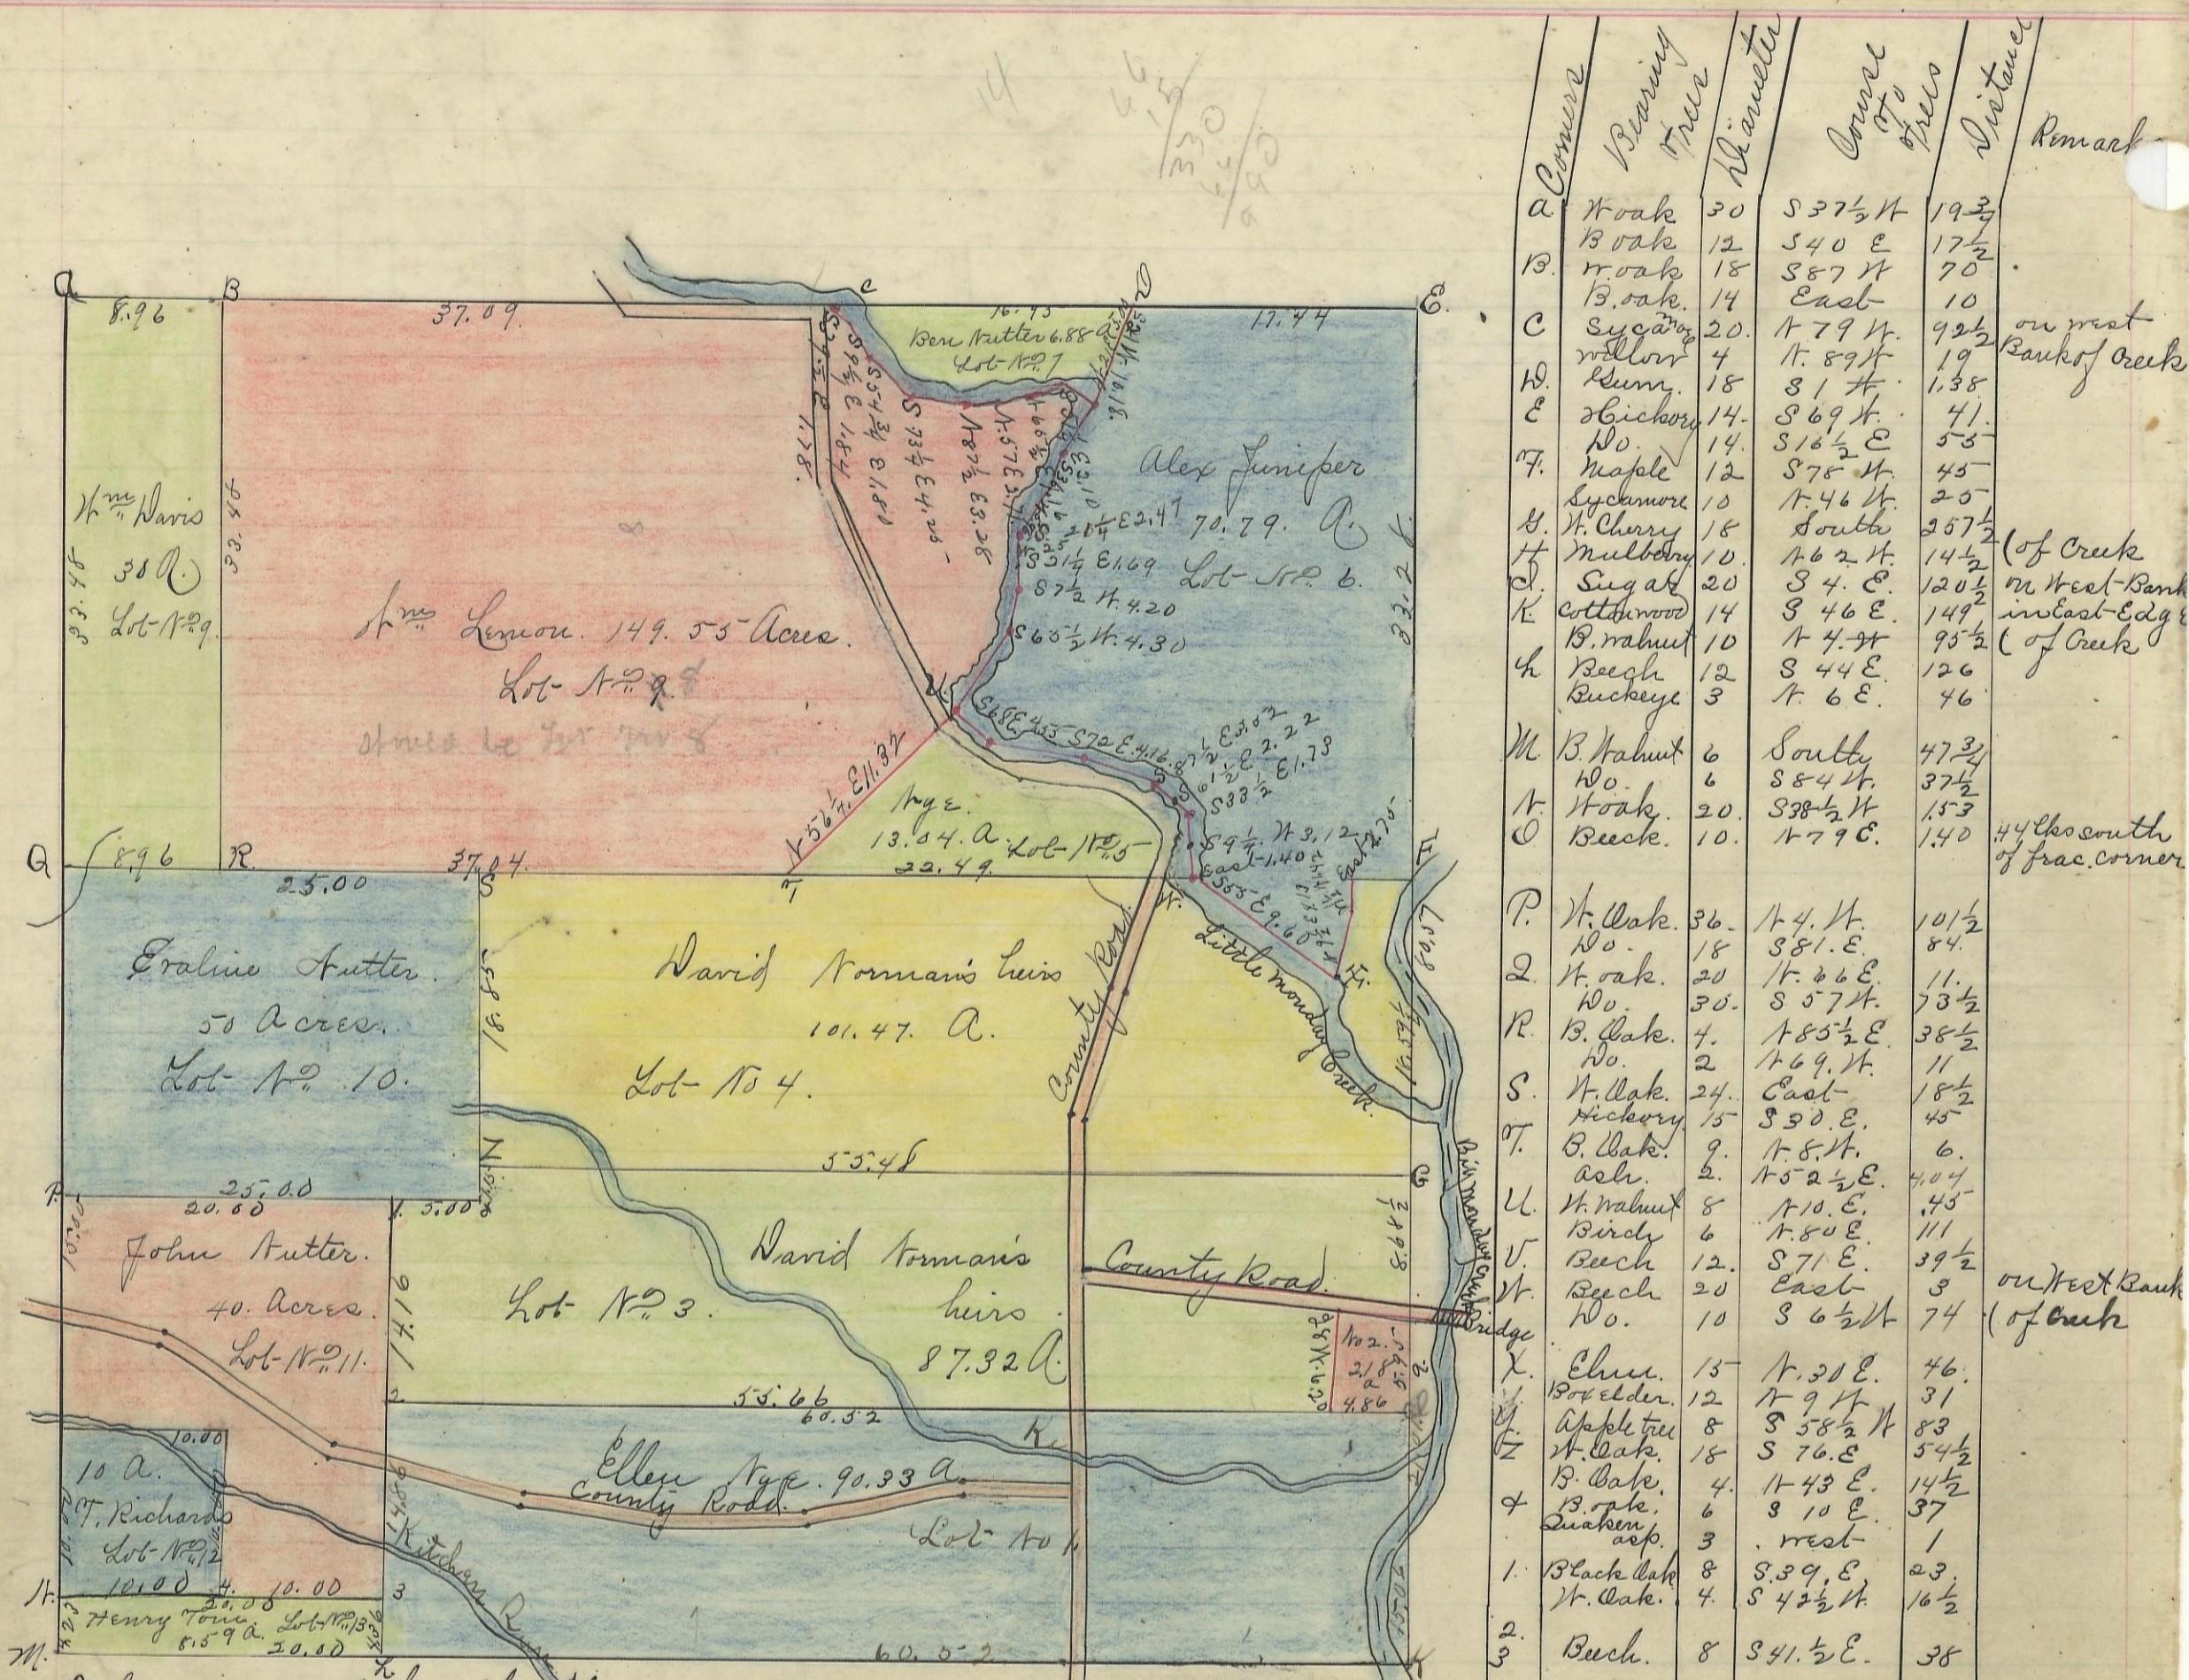

I hereby certify the foregoing to be a correct Plat of Fractional Lots in Section No. 5 Township Number 13, Range No. 16, Ohio Companies purchase, Hocking County Ohio. Ellen Nye. Lot No. 1 - 90.33 containing 660, 65 acres.

Surveyed and Recorded April 8th 1869.

J. C. Smart Rec'd by H. C. C. B.
Arrangement
1045 1/4

David Norman's heirs 387.32

93.01

" " " Lot 4.101.47

1.88.79

Nye Lot No. 5

13.04

Alex Juniper .. 6

70.79

Ben Stutter .. 7

6.88

Wm Lemon .. 8

149.55

Wm Davis .. 9

30.00

Praline Stutter .. 10

30.02

John Stutter .. 11

40.00

L. Richards .. 12

10.00

Henry Tom. .. 13

8.59

Amount. 660.65

The above Plat transferred from Plat Book "A" page 114. & 115 - Records of Fractional Lots H. C. C. B. May 14th 1901.

P. N. Sloan Rec.

Scale 10 chains to inch