


## GREEN, No. 13, Range 16, Section No. 11.

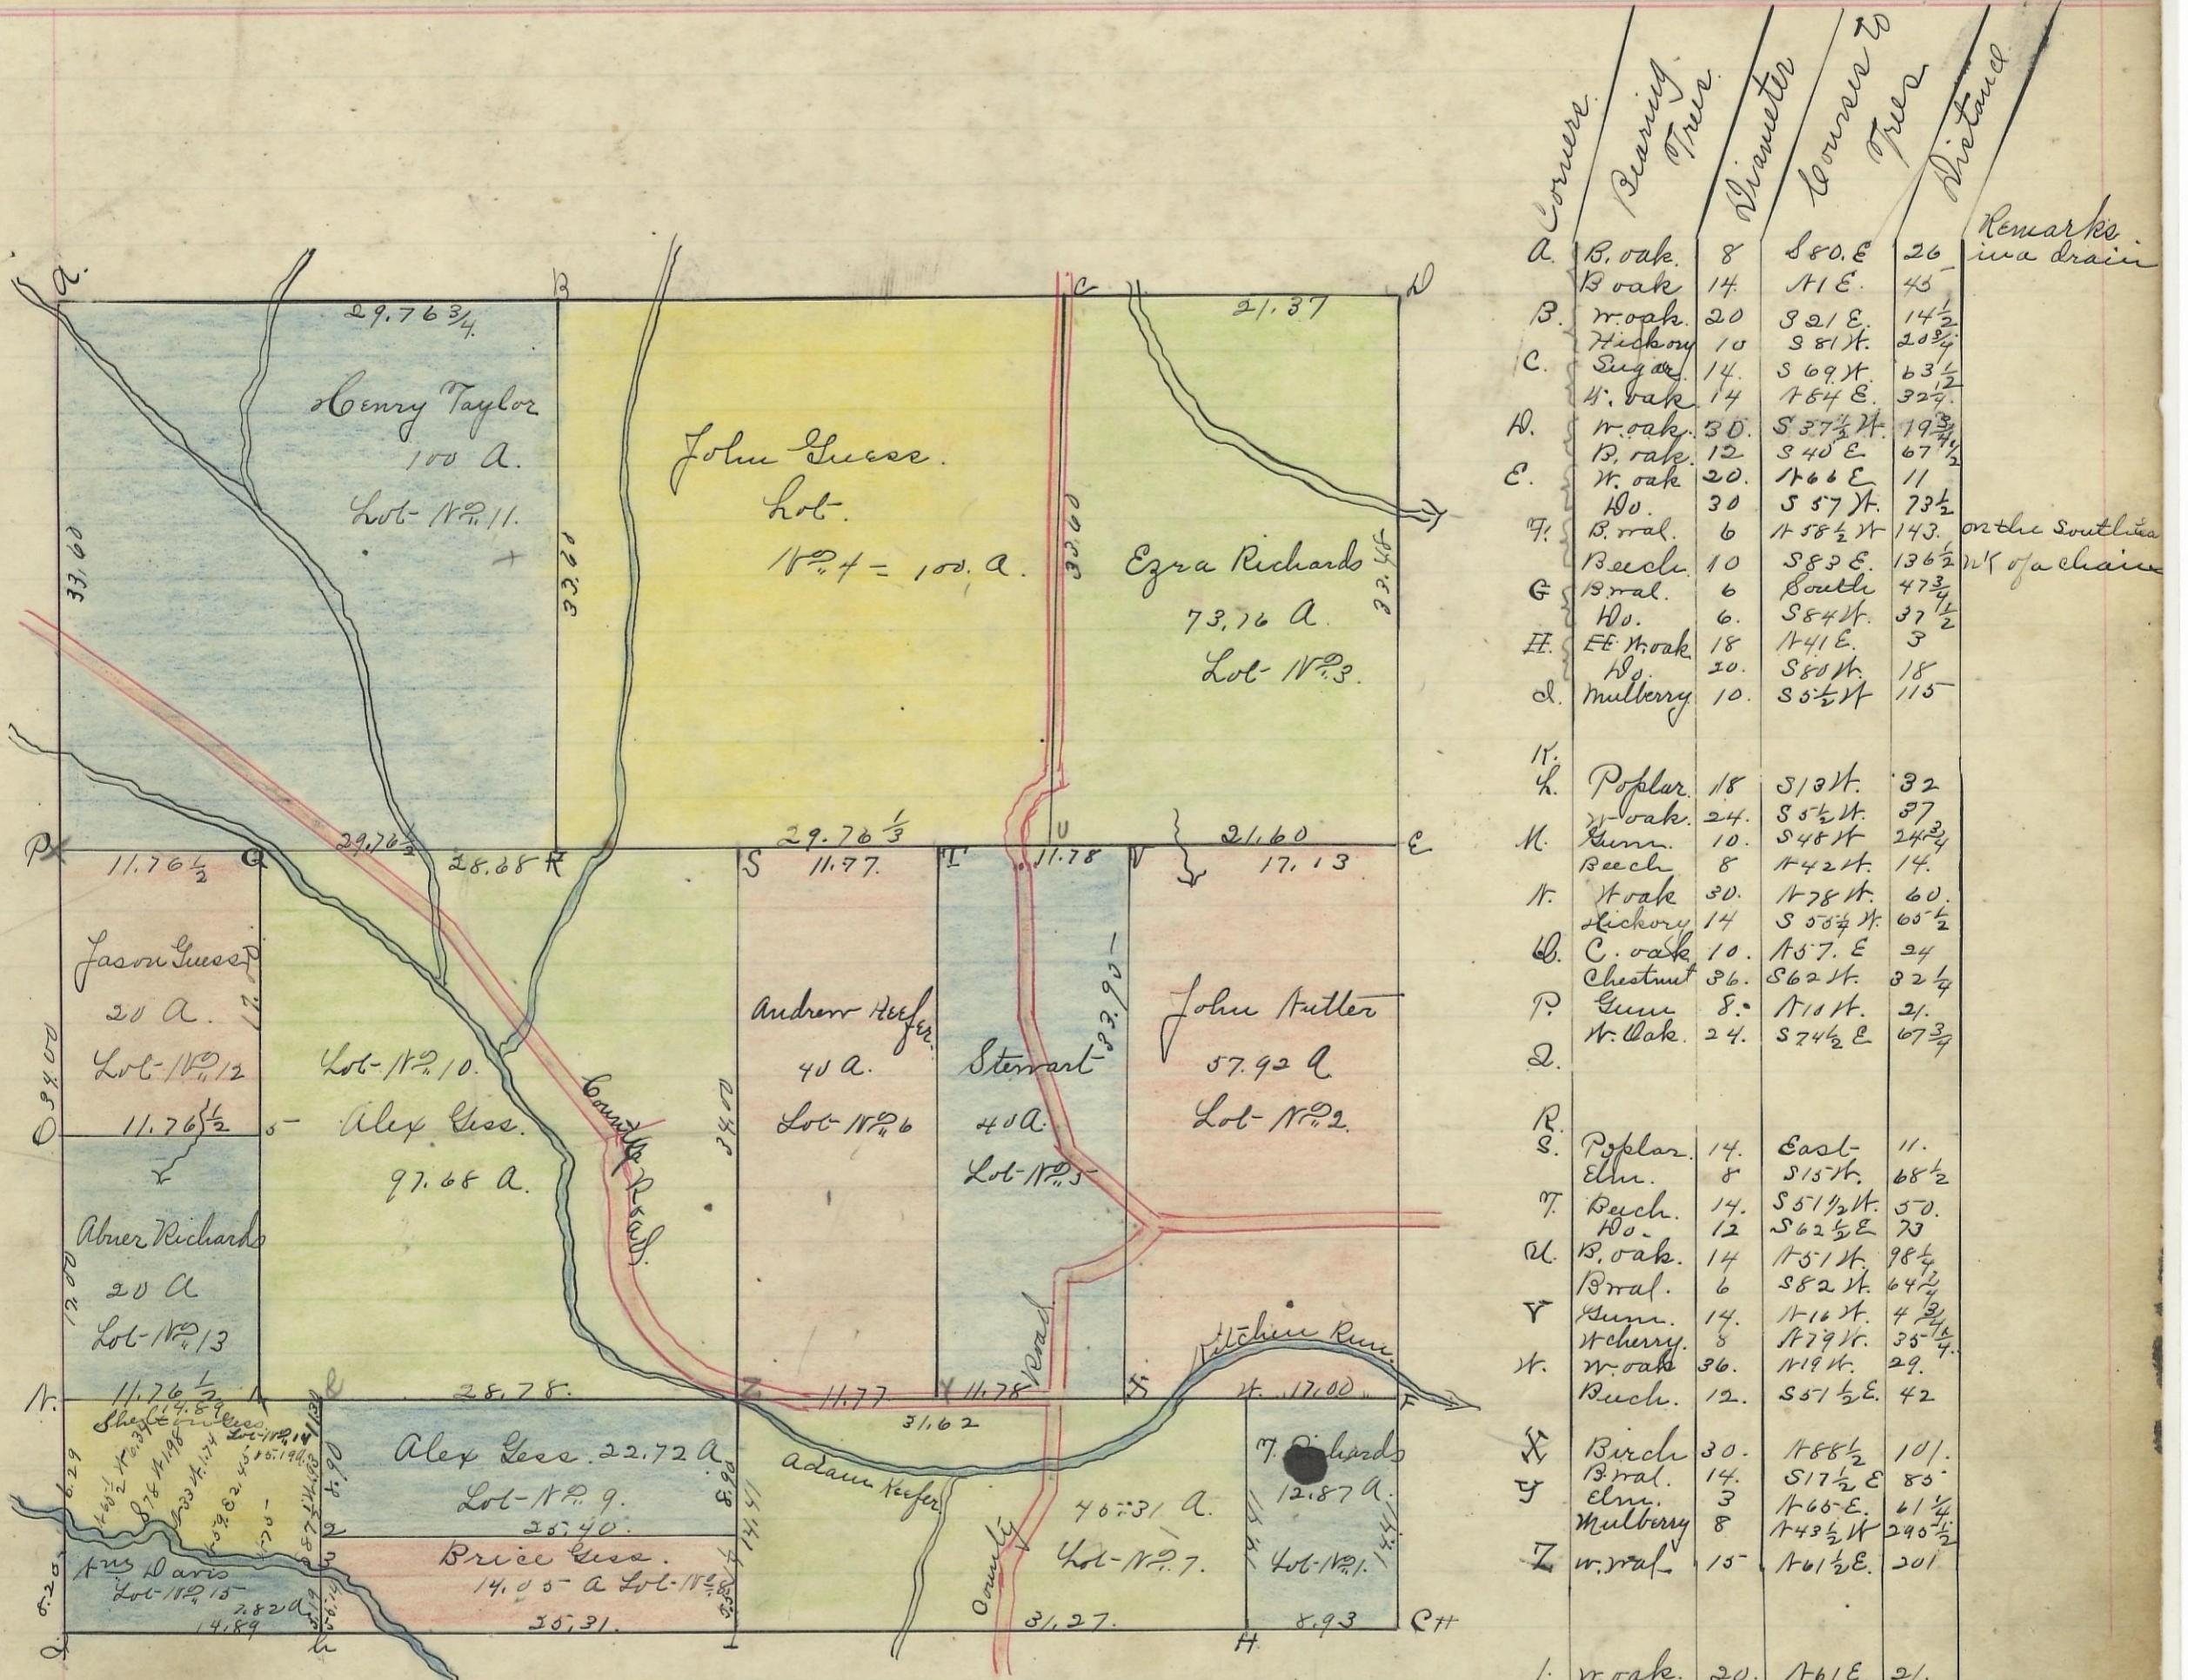

I hereby certify the above to be a correct Plat of Fractional Lots in Section No. 11, Township No. 13, Range No. 16, Ohio companies purchase, Licking County, Ohio, containing 666.72 acres. Surveyed 1868 by Levi Davis Sur. S. C. O.

Recorded August 3rd 1869, by J. E. Smart

Recorder, S. C. O.

Henry Taylor, No. 11. 100. 00.

John Guess " 4 100. 00  
Ezra Richards " 3 73. 16  
John Butler No. 2. 57. 92

F. Richards No. 1. 12. 07

Stewart No. 5. 40. 00

Brice Guess No. 8. 14. 00

Levi Davis No. 15. 7. 82

Shelton Guess " 14. 15. 19

Abner Richards. 13. 20. 00

Jacob Guess No. 12. 20. 00

Total Amt - 666.72 A.

The above Plat transferred from Plat Book "A" page 122 & 123. Record of fractional Lots S. C. O.

May 16" 1901

P. D. Sloan

Execution

10 45 ft.

Recorder.

m.