
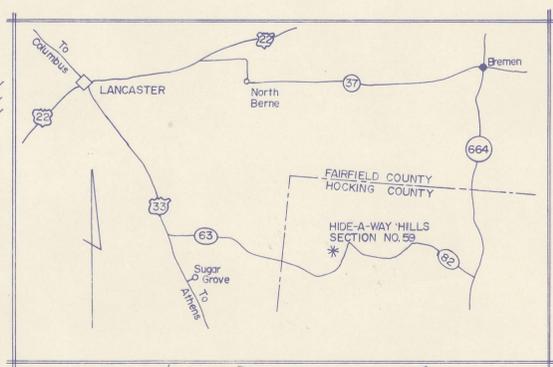


HIDE-A-WAY HILLS

SECTION No 59

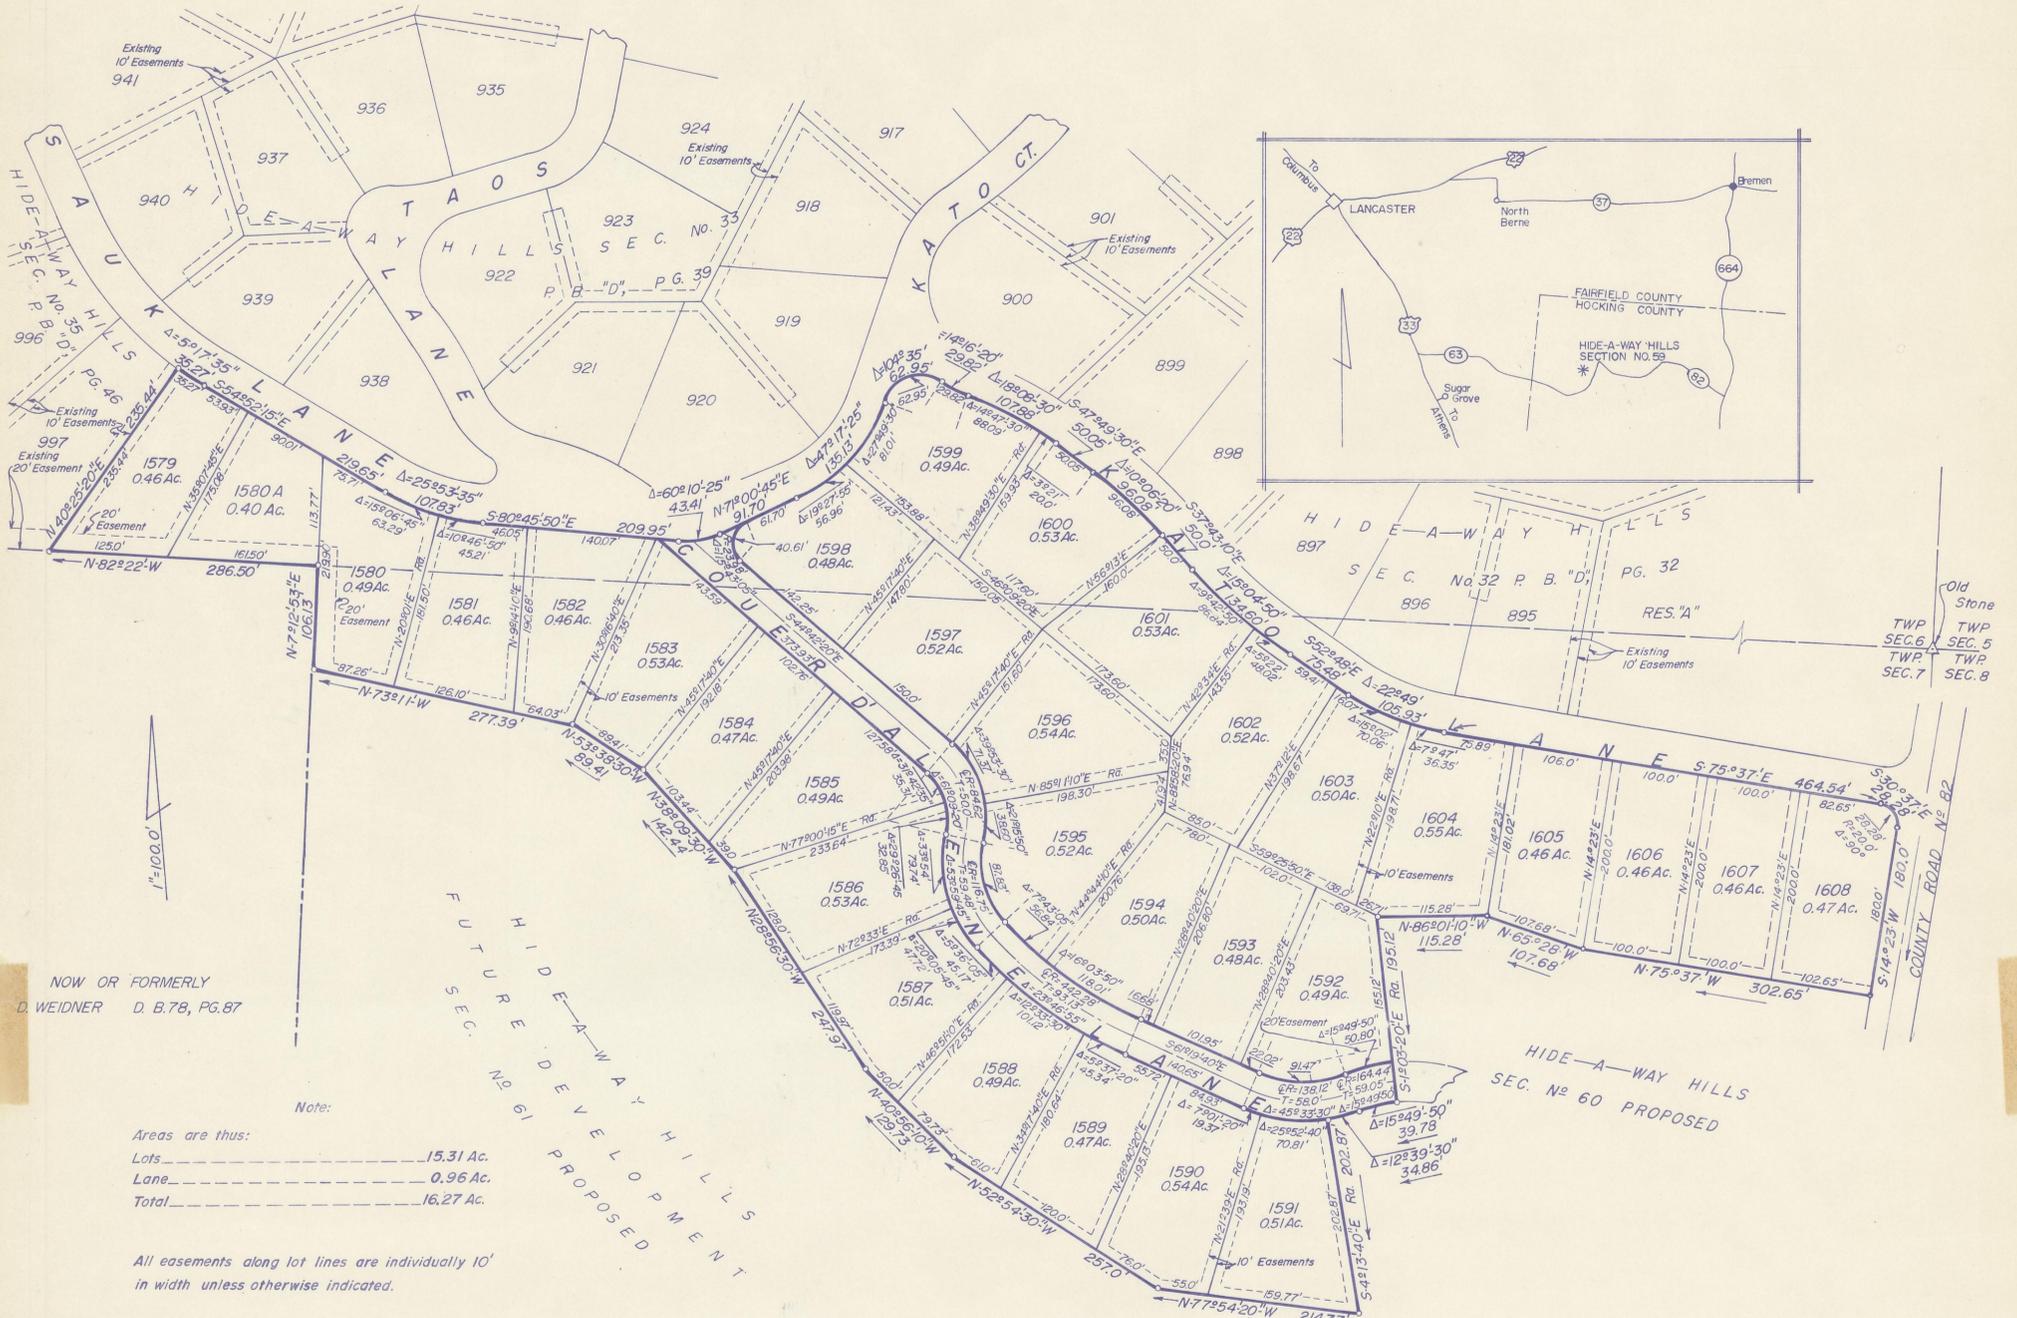

NOW OR FORMERLY
D. WEIDNER D. B. 78, PG. 87

Note:

Areas are thus:	
Lots	15.31 Ac.
Lane	0.96 Ac.
Total	16.27 Ac.

All easements along lot lines are individually 10' in width unless otherwise indicated.

Situate in the State of Ohio, County of Hocking, Township of Marion, Township 15 North, Range 17 West, Sections 6 & 7, United States Congress Lands and being 16.27 acres of tracts conveyed to the "EQUITY CAPITAL CORP.," by deed of record in Deed Book 126 Page 15, Recorder's Office, Hocking County, Ohio.

The undersigned EQUITY CAPITAL CORP., an Ohio Corporation, by PAUL J. FALCO, President, and by PAT DENARDO, Executive Vice President, duly authorized in the premises, does hereby certify that the plat hereon correctly represents its "HIDE-A-WAY HILLS, SECTION No. 59," a subdivision of Lots 1579 to 1608 inclusive, and 1580 A, do hereby accept this plan of same.

Easements are reserved where indicated on the plat for the construction, operation and maintenance of public utility lines above and beneath the surface of the ground and where necessary are for the construction, operation and maintenance of service connections to adjacent lots and lands and for storm drainage. Said easements are also reserved for use as hiking and riding trails by members of the Hide-A-Way Hills Club.

IN WITNESS WHEREOF, "EQUITY CAPITAL CORP.," an Ohio Corporation, by PAUL J. FALCO, President, and by PAT DENARDO, Executive Vice President, have hereunto set their hands this 10th day of April, 1970.

WITNESSES:
Glenn A. Muller
Charles E. McKinney

EQUITY CAPITAL CORP.
By *Paul J. Falco*
PAUL J. FALCO, President
By *Pat Denardo*
PAT DENARDO, Executive Vice President

STATE OF OHIO
COUNTY OF HOCKING
S. S.
Before me, a Notary Public, in and for said County personally came PAUL J. FALCO, President, and PAT DENARDO, Executive Vice President, of EQUITY CAPITAL CORP., who acknowledge the signing of the foregoing certificate to be their voluntary act and deed and the voluntary corporate act and deed of said Corporation for the uses and purposes therein expressed.

IN WITNESS WHEREOF, I have hereunto set my hand and affixed my official seal this 10th day of April, 1970.

Clyde O. Underwood
Notary Public, Hocking County, Ohio
CLYDE O. UNDERWOOD
NOTARY PUBLIC, HOCKING COUNTY, OHIO
My Commission Expires FEB 11, 1974

No Roads dedicated for public use.
Approved this 18 day of Aug, 1970.

By *George A. Maria*
Hocking County Engineer

This is to certify that the Board of County Commissioners of Hocking County, Ohio, did on the 18 day of Aug, 1970, at a regular session of said Board, approve the plat hereon for the uses and purposes stated therein.

Walter D. Ganey
Clerk of Board
Otto A. Shaw
Ernest C. Shull

BOARD OF HOCKING COUNTY COMMISSIONERS
Approved this 18 day of August, 1970 By *Donald A. Roberts*
Hocking County District Board of Health
Transferred on the tax duplicate this 18 day of Aug, 1970 By *Harold A. Meyer*
Auditor, Hocking County, Ohio
Received for Record this 18 day of August, 1970, at 1:26 By *Esther Carpenter*
Recorder, Hocking County, Ohio
Recorded this 18 day of August, 1970, in Plat Book F, Page 2
Fee \$10.00 File No. 6926

SURVEYED & PLATTED
BY
HIDE-A-WAY HILLS ENGINEERING DEPT.
HIDE-A-WAY HILLS, OHIO 43107
o = IRON PIN Δ = STONE SCALE 1"=100'

We do hereby certify that we have surveyed the above premises and prepared the attached plat and that said plat is correct.
All dimensions are shown in feet and decimal parts thereof Dimensions on curves are chord measurements.

By *Clyde O. Underwood*
Registered Surveyor #4652

