

# HOME ENTERPRISES ADDITION TO THE VILLAGE OF ENTERPRISE, HOCKING COUNTY, O

JUNE 1962


SCALE 1" = 50'

o - indicates iron pin

• indicates iron pin in concrete

DUMOND-SIFFORD & ASSOCIATES

ENGINEERS - SURVEYORS.

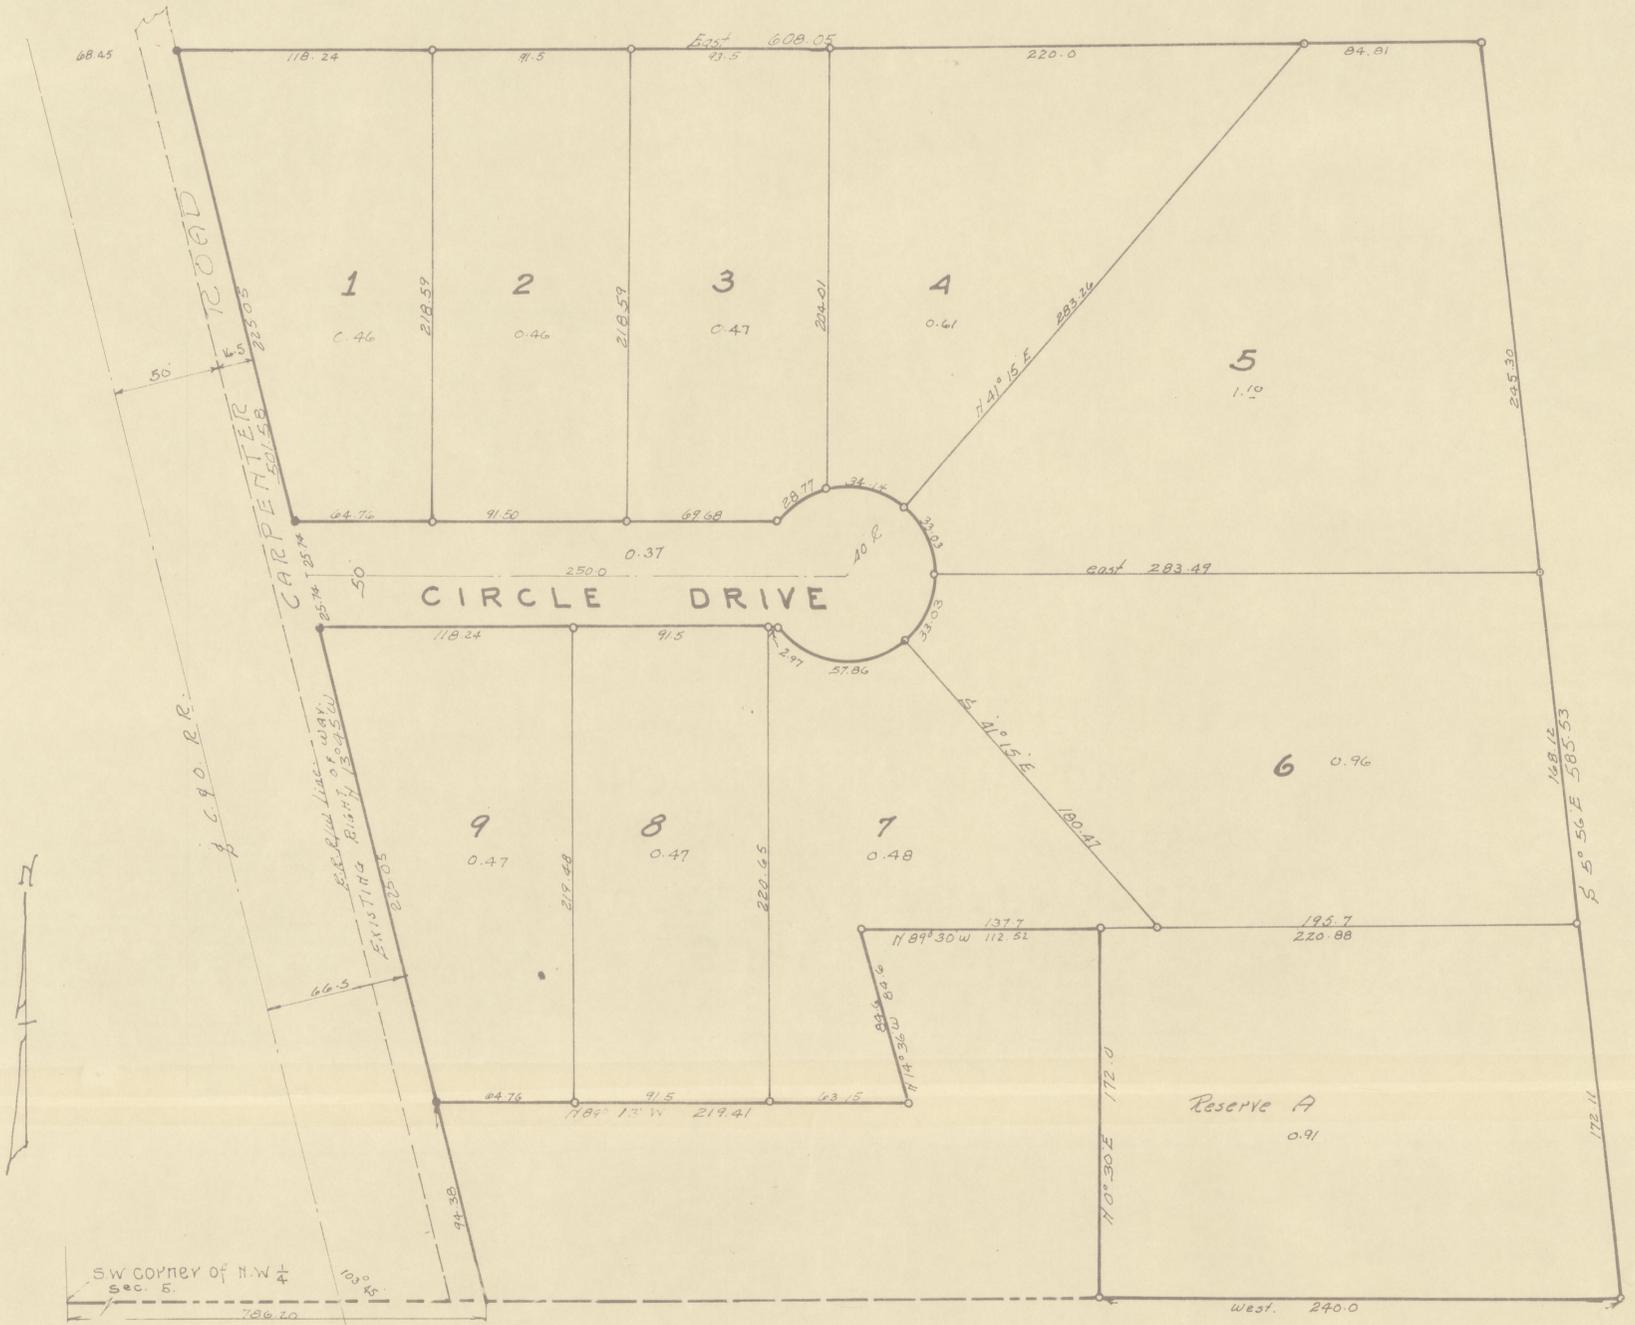

We hereby certify that we have surveyed the premises and prepared the attached plat and that said plat is correct.

*Raymond E. Sifford*  
Dumond-Sifford & Associates

**Description:**

Being a part of section 5 T14 R 17 Hocking County Ohio, and bound as follows: beginning at a concrete monument located  $11^{\circ}13'45''$  W 94.38 ft distant from a point in quarter section line, said point being 786.2 ft easterly from the SW corner of the N.W. quarter of section 5; thence  $11^{\circ}13'45''$  W 501.58 ft to a concrete monument; thence east 608.05 ft to a concrete monument; thence  $S 5^{\circ}56' E$  585.53 ft. to an iron pin; thence west 240.0 ft. to an iron pin; thence  $11^{\circ}03' E$  172.0 ft to an iron pin; thence  $118^{\circ}30' W$  112.52 ft. to an iron pin; thence  $S 14^{\circ}36' E$  84.6 ft. to an iron pin; thence  $118^{\circ}13' W$  219.41 ft. to the place of beginning, containing 6.75 acre.

The lots are as shown on the plat, with dimensions given in feet. They are numbered from 1 to 9 inclusive and Reserve A. All streets or drives within the limits of this plat are hereby dedicated to public use.

Know all men by these presents that we James Robert Rempel and Gene Ferdinand Rempel owners of the land delineated on this Plat, do hereby acknowledge the making and signing of same to be our free act.

*Ralph O. Moorehead*  
*Herchel Bensonhaver*  
in the presence of

*James R. Rempel*  
*Gene F. Rempel*  
signed.

State of Ohio, County of Hocking <sup>3-5</sup>  
Be it remembered that on this 5th day of July 1962, before me a notary public within and for said county, personally came the above named James Robert Rempel and Gene Ferdinand Rempel, who then and there acknowledged the making and signing of this Plat to be their voluntary act. In testimony whereof I have hereunto set my hand and seal, the day and year aforesaid.

*Ralph O. Moorehead*  
Notary Public Hocking County, Ohio

RALPH O. MOOREHEAD, Notary Public  
My Commission Expires July 19, 1967

This plat approved and accepted by Hocking County Board of Commissioners August 2, 1962  
*Atto. G. Shoup*  
*Walter A. North*  
*Thomas J. Pincus*  
Commissioners Hocking County.

Transferred on the tax duplicate this 2 day of August 1962  
*Carl W. Engle*  
Auditor Hocking County, O

Received for record this 3 day of August 1962 at 10:45 A.M. Recorded this 3 day of August 1962

*Esther Carpenter*  
Recorder Hocking County Ohio

This plat approved by County Engineer Hocking County Ohio  
*Alvin M. Seabolt*  
County Engineer

# 11784 3/22/72 See Ratification in Deed Book Vol. 137 Page 483  
# 11783 3/22/72 See Affidavit in Miss. Record Vol. 3, Page 381  
# 11810 3/24/72 See Warranty Deed of Correction. Deed Vol. 137 Page 502

This plat approved by Hocking County Health Commissioner  
*H.M. Boudry, M.D.*  
Health Commissioner