

NORTN STAR

ADDITION

To The Village of LAURELVILLE, O.

Laurel Street is extended 50 feet wide, in
a straight line, to the bend of 45°, 15'
Westerly to run to the center of the bridge

The half-width of the Logan Road is 17.5 feet
Each of the three alleys is 20 feet wide.

Lots 1 to 12 are rectangular, 50X 165 ft

Lot 13 is the same size, except the north west corner is off by the bend in the road, 36.8 ft. from the south-west corner. The north side is thus shortened to 161.65 ft.

Lot 14 is described as follows:

Beginning at the north-west corner of lot 13, thence North, $41^{\circ} 35'$ E., 100.7 ft., thence on a circular arc, radius 43.65 ft. for 74.45 ft. to Laurel St. thence South $40^{\circ} 38'$ E., 50 ft. Thence south $4^{\circ} 37'$ West, 50 ft., thence 161.65 ft. along the north side of Lot B to place of beginning.


The tract of ground north of Lot 14 bounded by that Lot, the Logan road and Laurel St. is dedicated to the public for control of the creek and for beautification of the Village.

LAWRENCEVILLE, OHIO, SEPTEMBER 1, 1922

I hereby certify this to be a correct
description and plat of the North Star
Addition to the Village of Laureville
as surveyed and laid out by me under
the direction of the proprietor Aaron
Stahr, in August 1922, the lands be-
ing situated in Section 31, Range 19, Township
12, and being part of Lot 1 of said Section
attached Territory to Laureville, O.

Garden N. Armstrong,

Surveyor.

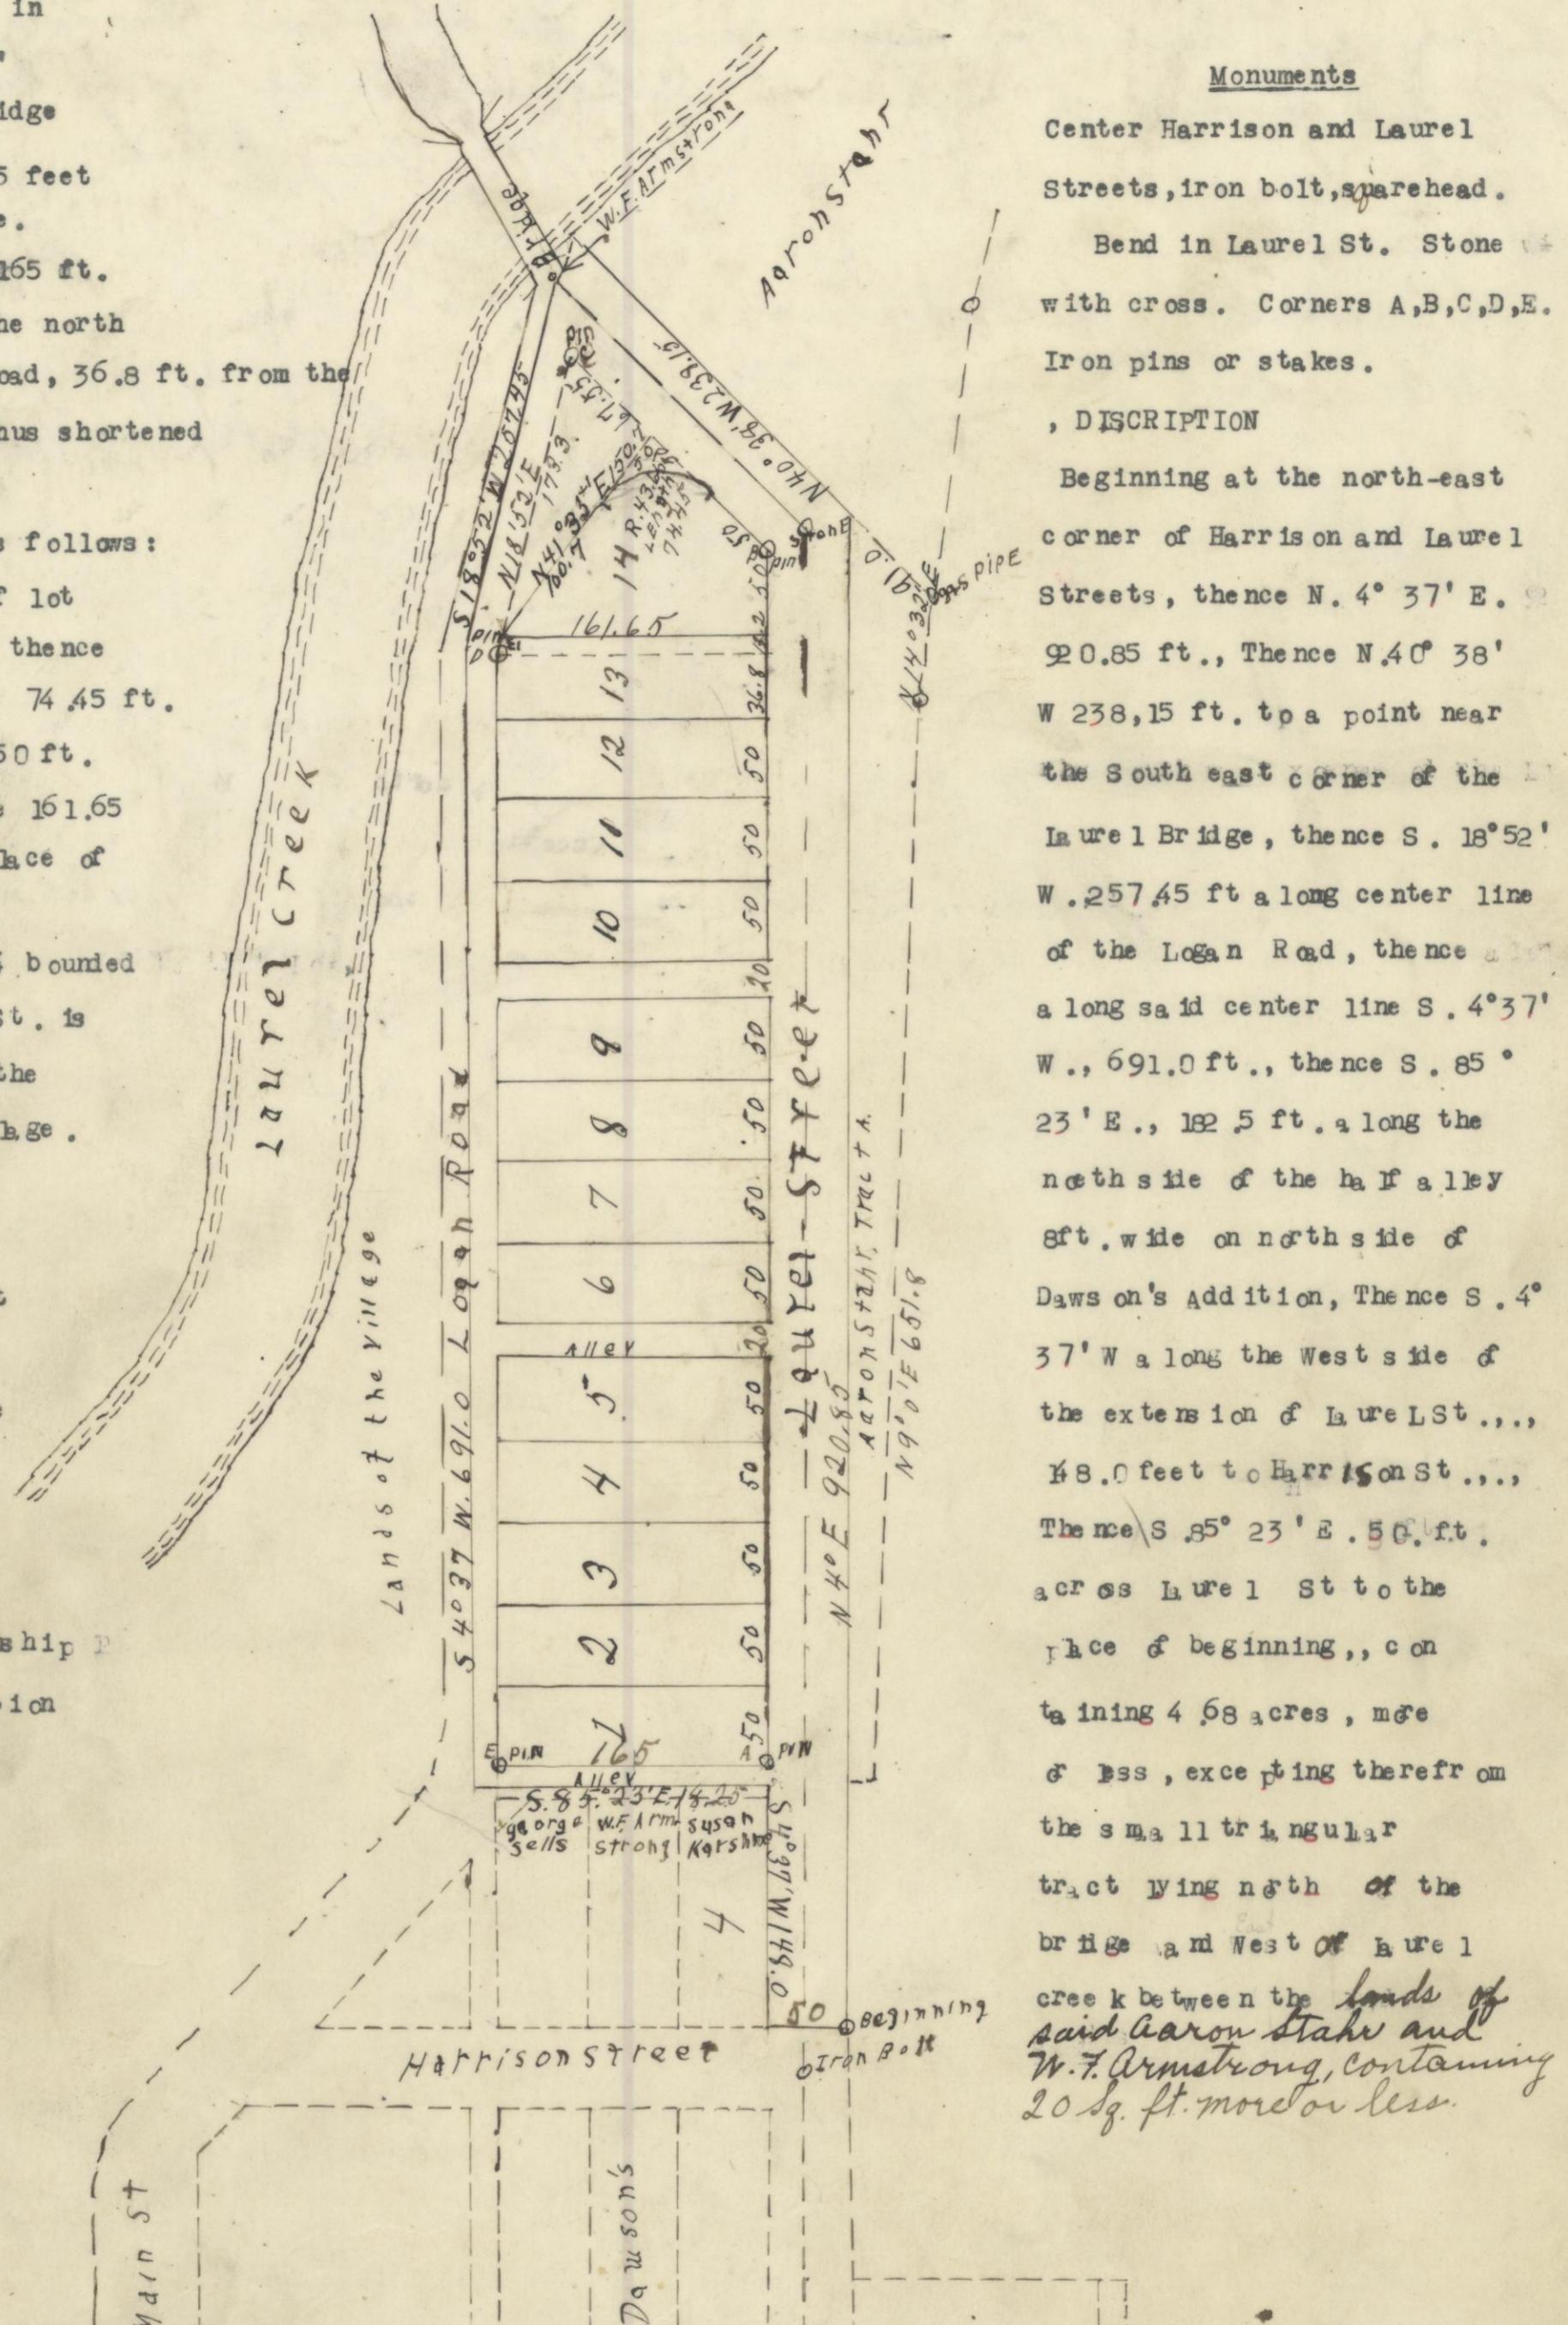

True Bearings.

Scale

One Inch-100 feet.

Monuments

Center Harrison and Laurel
Streets, iron bolt, sparehead

Bend in Laurel St. Stone
with cross. Corners A,B,C,D,E.
Iron pins or stakes.

, DESCRIPTION

Beginning at the north-east corner of Harrison and Laurel Streets, thence N. $4^{\circ} 37'$ E. 20.85 ft., thence N. $40^{\circ} 38'$ W 238.15 ft. to a point near the South east corner of the Laurel Bridge, thence S. $18^{\circ} 52'$ W. 257.45 ft along center line of the Logan Road, thence along said center line S. $4^{\circ} 37'$ W., 691.0 ft., thence S. $85^{\circ} 23'$ E., 182.5 ft. along the north side of the half alley 8ft. wide on north side of Dawsons Addition, thence S. $4^{\circ} 37'$ W along the West side of the extension of Laurel St., 148.0 feet to Harrison St., thence S. $85^{\circ} 23'$ E. 50 ft. across Laurel St to the place of beginning, containing 4.68 acres, more or less, excepting therefrom the small triangular tract lying north of the bridge and west of Laurel Creek between the lands of said Aaron Stake and W. F. Armstrong, containing 20 sq. ft. more or less.