
PART OF THE EAST HALF OF SECTION 13, TOWNSHIP IAN, RANGE ITW, CITY OF LOGAN, TOWNSHIP OF FALLS, COUNTY OF HOCKING, STATE OF OHIO

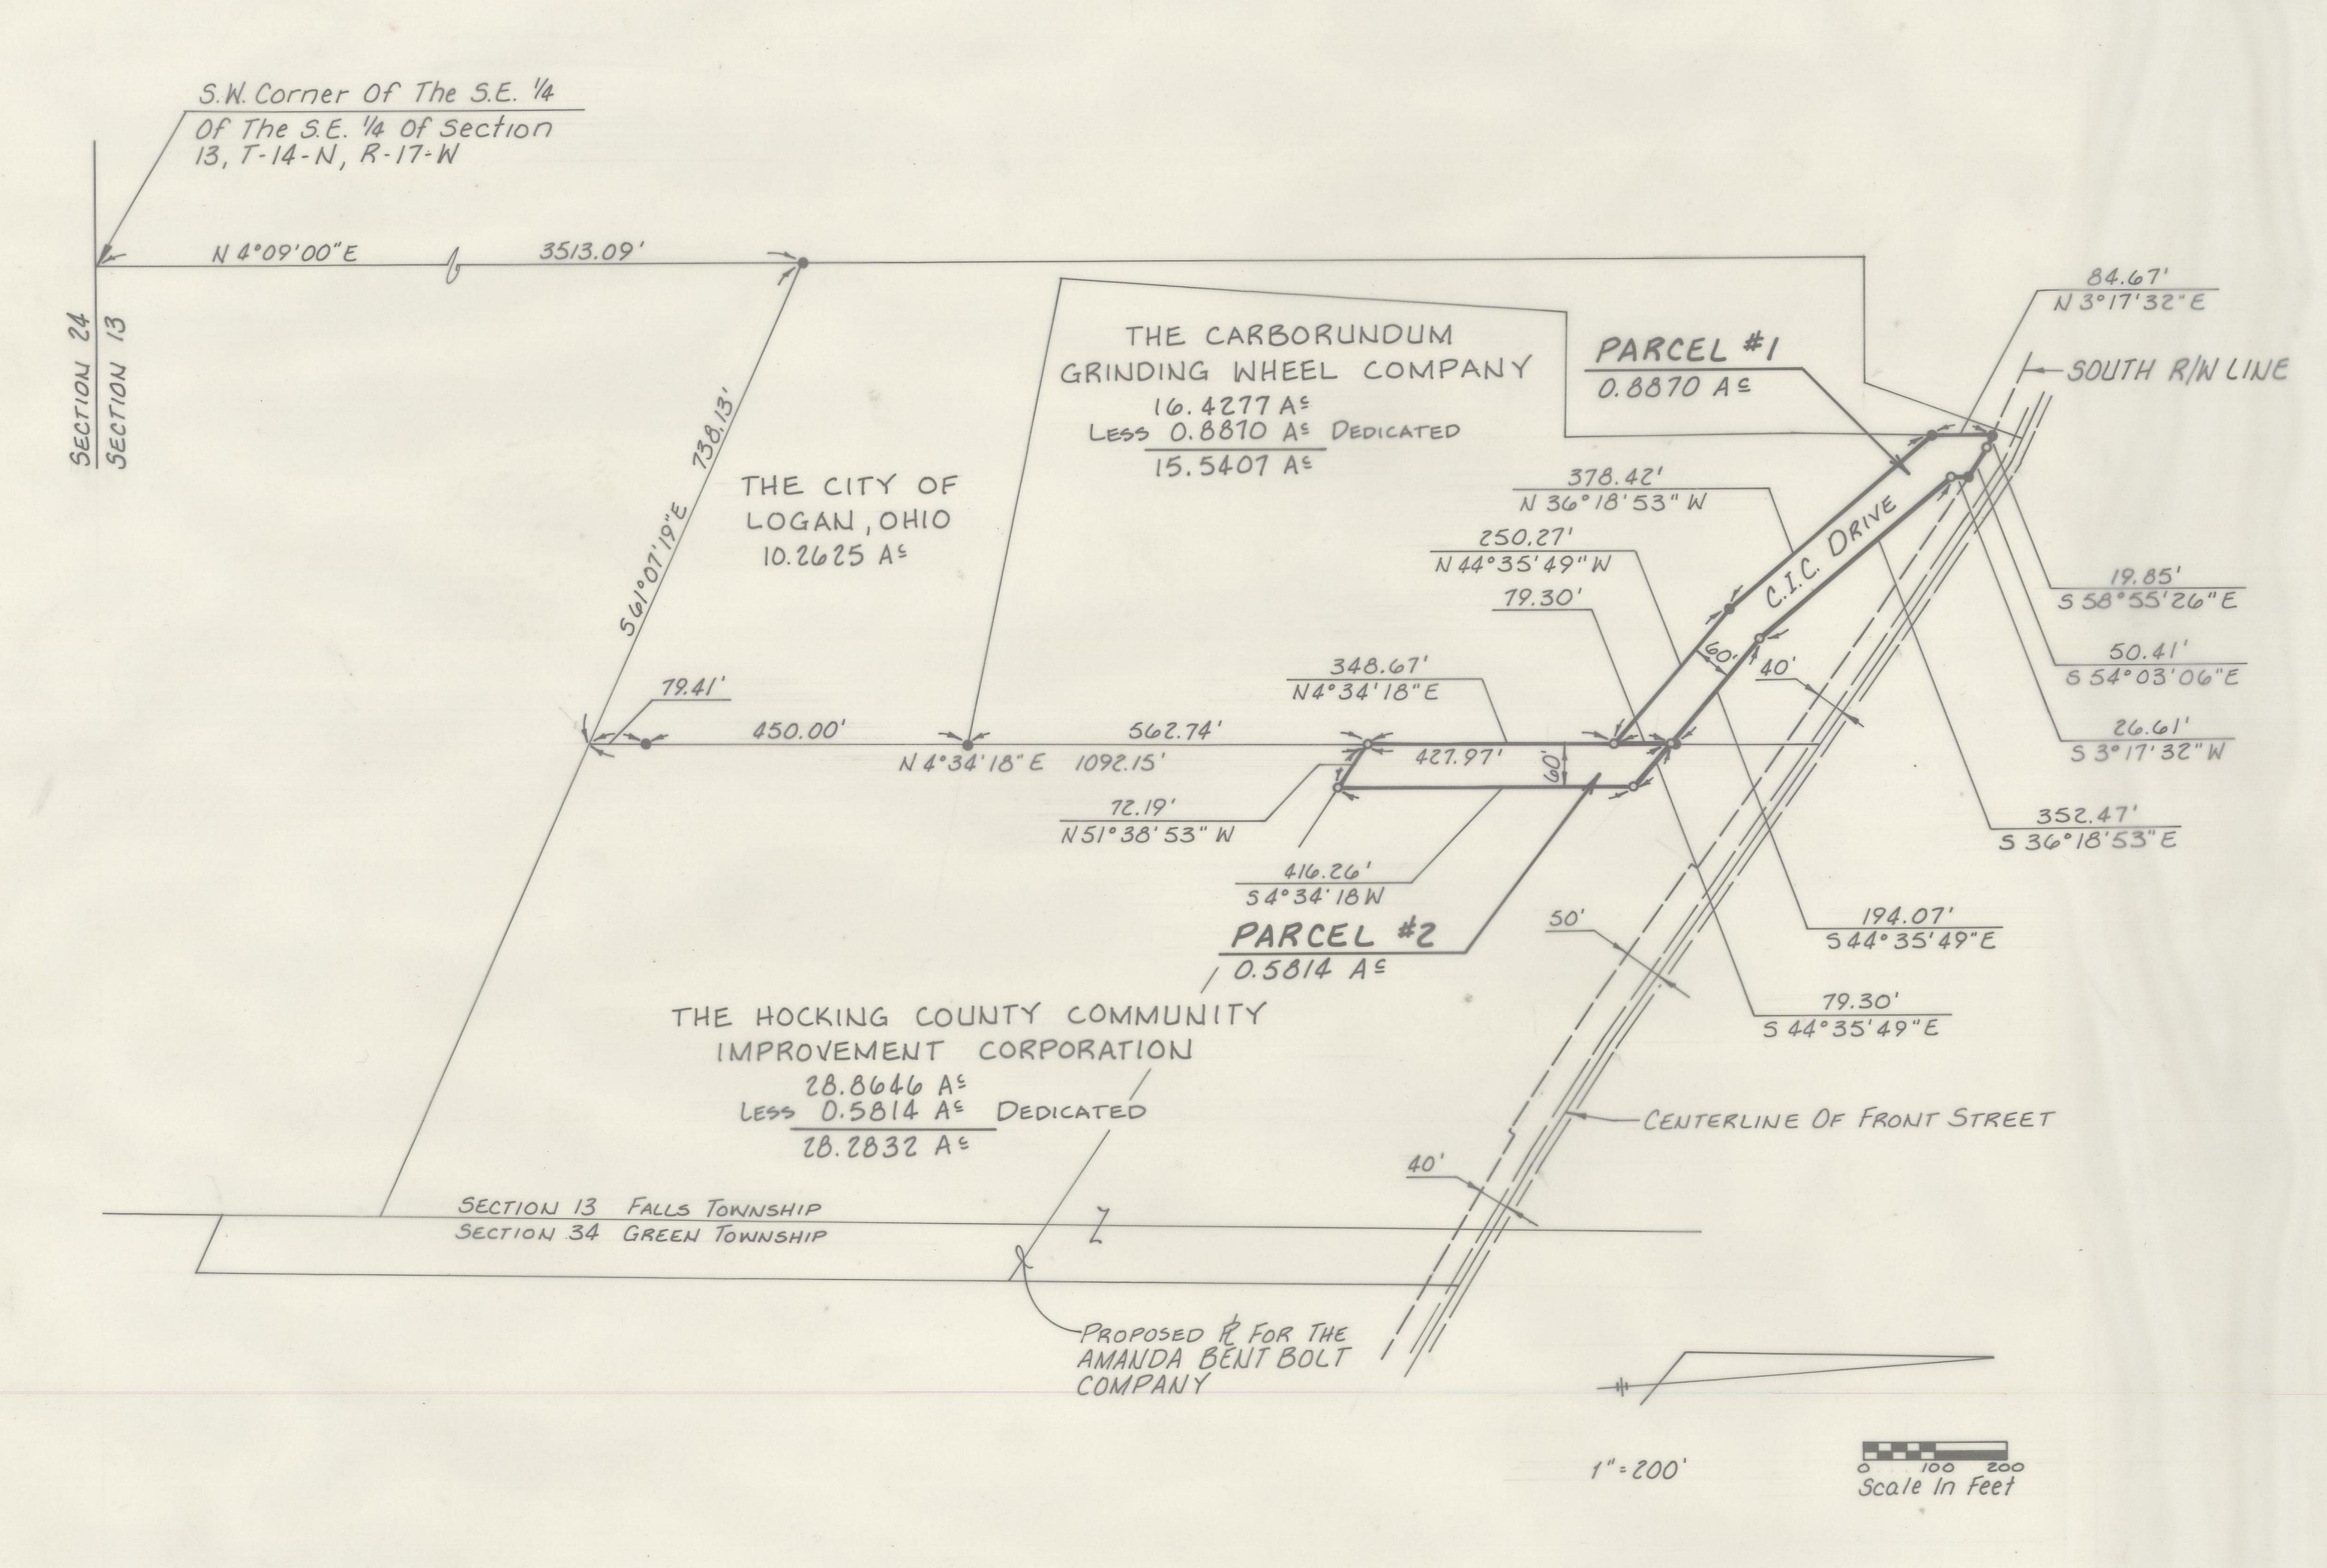

NOTE

The Base Bearings Along The South Right-Of-Way Line Of Front Street Were Taken From A Previous Survey Made By William R. Shaw & Associates, Inc., Dated February 20,1984 & Are The Same Bearings As Used In The Grantor's Deed Recorded March 2, 1984, In Record Of Deeds Of Hocking County, Ohio, Volume 191, Page 1.

LEGEND

Iron Pin Found

Iron Pin Set

(5/8" Rebar With Identifying ENGINEERING ASSOC. LTD. Cap)

Survey Made June 26 TH And August 19th, 1985

This Plat Prepared By ENGINEERING ASSOCIATES, LTD. Wooster, Ohio

I Certify This Plat To Be Correct To The Best of My Knowledge

William R. Hartnagel R.S. # 5481

Date 29 1935

STATEMENT OF THE CARBORUNDUM GRINDING WHEEL COMPANY

KNOW ALL MEN BY THESE PRESENT, THAT WE THE UNDERSIGNED, OWNERS OF THE LAND SHOWN ON THIS PLAT, SITUATED IN THE STATE OF OHIO, COUNTY OF HOCKING, TOWNSHIP OF FALLS, SECTION 13, CITY OF LOGAN, AND CONVEYED BY DEED OF RECORD IN DEED BOOK 191 PAGE OI AS RECORDED IN THE HOCKING COUNTY RECORDER'S OFFICE, HAVE CAUSED A PORTION THEREOF, IDENTIFIED AS PARCEL NO. I TO BE SURVEYED AND PLATTED AS SHOWN, AND DO HEREBY ACKNOWLEDGE THIS TO BE OUR OWN FREE ACT AND DEED AND ALSO DO HEREBY DEDICATE SAID PARCEL NO. I CONTAINING 0.8870 ACRES, MORE OR LESS, TO PUBLIC USE FOREVER,

THE UNDERSIGNED FURTHER AGREES THAT ANY USE OR IMPROVEMENTS MADE ON THE LAND SHALL CONFORM WITH ALL EXISTING VALID ZONING, PLATTING, HEALTH OR OTHER LAWFUL RULES AND REGULATIONS OF THE STATE OF OHIO AND THE CITY OF LOGAN FOR THE BENEFIT OF THEMSELVES AND ALL OTHER SUBSEQUENT OWNERS OR ASSIGNEES TAKING TITLE FROM, UNDER OR THROUGH THE UNDERSIGNED.

IN WITNESS WHEREOF, THE CARBORUNDUM GRINDING WHEEL COMPANY HAS CAUSED LIS CORPORATE NAME TO BE SUBSCRIBED BY ITS PRESIDENT AND SECRETARY THIS DAY OF Movember. 1985.

IN PRESENCE OF WITNESSES	OWNERS	
Luiden M. Donnand (witness to both)	William J. Warehette.	President
Marria myen (withers to both)		
	Poly L. C. Shi	Secretary

STATE OF OHIO HOCKING COUNTY SS

BEFORE ME, A NOTARY PUBLIC, IN AND FOR SAID COUNTY PERSONALLY APPEARED William J. Marchetti, PRESIDENT AND Robert L. Conklin SECRETARY, OF THE CARBORUNDUM GRINDING WHEEL COMPANY, THE CORPORATION WHICH EXECUTED THE FOREGOING INSTRUMENT, WHO ACKNOWLEDGED THAT THEY DID SIGN SAID INSTRUMENT AS SUCH PRESIDENT AND SECRETARY IN BEHALF OF SAID CORPORATION, AND THAT SAID INSTRUMENT IS THEIR FREE ACT AND DEED INDIVIDUALLY AND ASS SUCH PRESIDENT AND SECRETARY AND THE FREE AND CORPORATE ACT AND DEED OF SAID CARBORUNDUM GRINDING WHEEL COMPANY.

IN TESTIMONY WHEREOF, I HAVE HEREUNTO AFFIXED MY NAME AND OFFICIAL SEAL AT Logan . OHIO, THIS LAT DAY OF November, 1985. My Commission expires fred and appr NOTARY PUBLIC, OHIO

STATEMENT OF THE HOCKING COUNTY COMMUNITY IMPROVEMENT CORPORATION

KNOW ALL MEN BY THESE PRESENT, THAT WE THE UNDERSIGNED, OWNERS OF THE LAND SHOWN ON THIS PLAT, SITUATED IN THE STATE OF OHIO, COUNTY OF HOCKING, TOWNSHIP OF FALLS, SECTION 13, CITY OF LOGAN, AND CONVEYED BY DEED OF RECORD IN DEED BOOK 194, PAGE 616, and DEED BOOK 191, PAGE 09, AS RECORDED IN THE HOCKING COUNTY RECORDER'S OFFICE, HAVE CAUSED A PORTION THEREOF, IDENTIFIED AS PARCEL NO. 2 TO BE SURVEYED AND PLATTED AS SHOWN, AND DO HEREBY ACKNOWLEDGE THIS TO BE OUR OWN FREE ACT AND DEED AND ALSO DO HEREBY DEDICATE SAID PARCEL NO. 2 CONTAINING 0.5814 ACRES, MORE OR LESS, TO PUBLIC USE FOREVER.

THE UNDERSIGNED FURTHER AGREES THAT ANY USE OR IMPROVEMENTS MADE ON THE LAND SHALL CONFORM WITH ALL EXISTING VALID ZONING, PLATTING, HEALTH OR OTHER LAWFUL RULES AND REGULATIONS OF THE STATE OF OHIO AND THE CITY OF LOGAN FOR THE BENEFIT OF THEMSELVES AND ALL OTHER SUBSEQUENT OWNERS OR ASSIGNEES TAKING TITLE FROM, UNDER OR THROUGH THE UNDERSIGNED.

IN WITNESS WHEREOF, THE HOCKING COUNTY IMPROVEMENT CORPORATION HAS CAUSED ITS CORPORATE NAME TO BE SUBSCRIBED BY ITS PRESIDENT AND SECRETARY THIS

ESENCE OF WITNESSES	Sano Sanolo., President
BALLAL.	Lange Siente. Secretary
And Lander	- Carry C. Kiengle

STATE OF OHIO HOCKING COUNTY SS

BEFORE ME, A NOTARY PUBLIC, IN AND FOR SAID COUNTY PERSONALLY APPEARED toans S. Hand, Jr., PRESIDENT AND Larry L. Kienzle SECRETARY, OF THE HOCKING COUNTY COMMUNITY IMPROVEMENT CORPORATION, THE CORPORATION WHICH EXECUTED THE FOREGOING INSTRUMENT, WHO ACKNOWLEDGED THAT THEY DID SIGN SAID INSTRUMENT AS SUCH PRESIDENT AND SECRETARY IN BEHALF OF SAID CORPORATION, AND THAT SAID INSTRUMENT IS THEIR FREE ACT AND DEED AND CORPORATE RPORATION.

INDIVIDUALLY AND AS SUCH PRESIDENT AND SECRETARY AND THE FREE ACT AND DEED OF SAID HOCKING COUNTY COMMUNITY IMPROVEMENT COR
IN TESTIMONY WHEREOF, I HAVE HEREUNTO AFFIXED MY NAME SEAL AT Logan, OHIO, THIS 29th DAY OF October My Commission expires does not expire NOTARY PUBLIC, O
My Commission expires does not expire NOTARY PUBLIC, O
APPROVED AND ACCEPTED THIS 30th DAY OF October. 1985
City Service Director
APPROVED AND ACCEPTED THIS 30 DAY OF October, 1985 BY James Roy Lless and
APPROVED AND ACCEPTED THIS 30th DAY OF October. 1985
BY THE CITY COUNCIL Albert Elick Clerk, City of Logan
TRANSFERRED THIS 12 DAY OF face, 1986
BY Auditor, Hocking County, Ohio
FILED FOR RECORD THIS IS DAY OF Seman 1986 AT 10
RECORDED THIS 13 DAY OF June 1986 IN PLAT BOOK _
VEE AROSA KI

FILE NO. 62/15

AND OFFICEAL

. 1985.

PAGE 44

Recorder, Mocking County, Ohio