


HOCKING COUNTY—STATE OF OHIO

SEC. 11 TWP. 14 RANGE 17

FALLS TWP.

NORTH

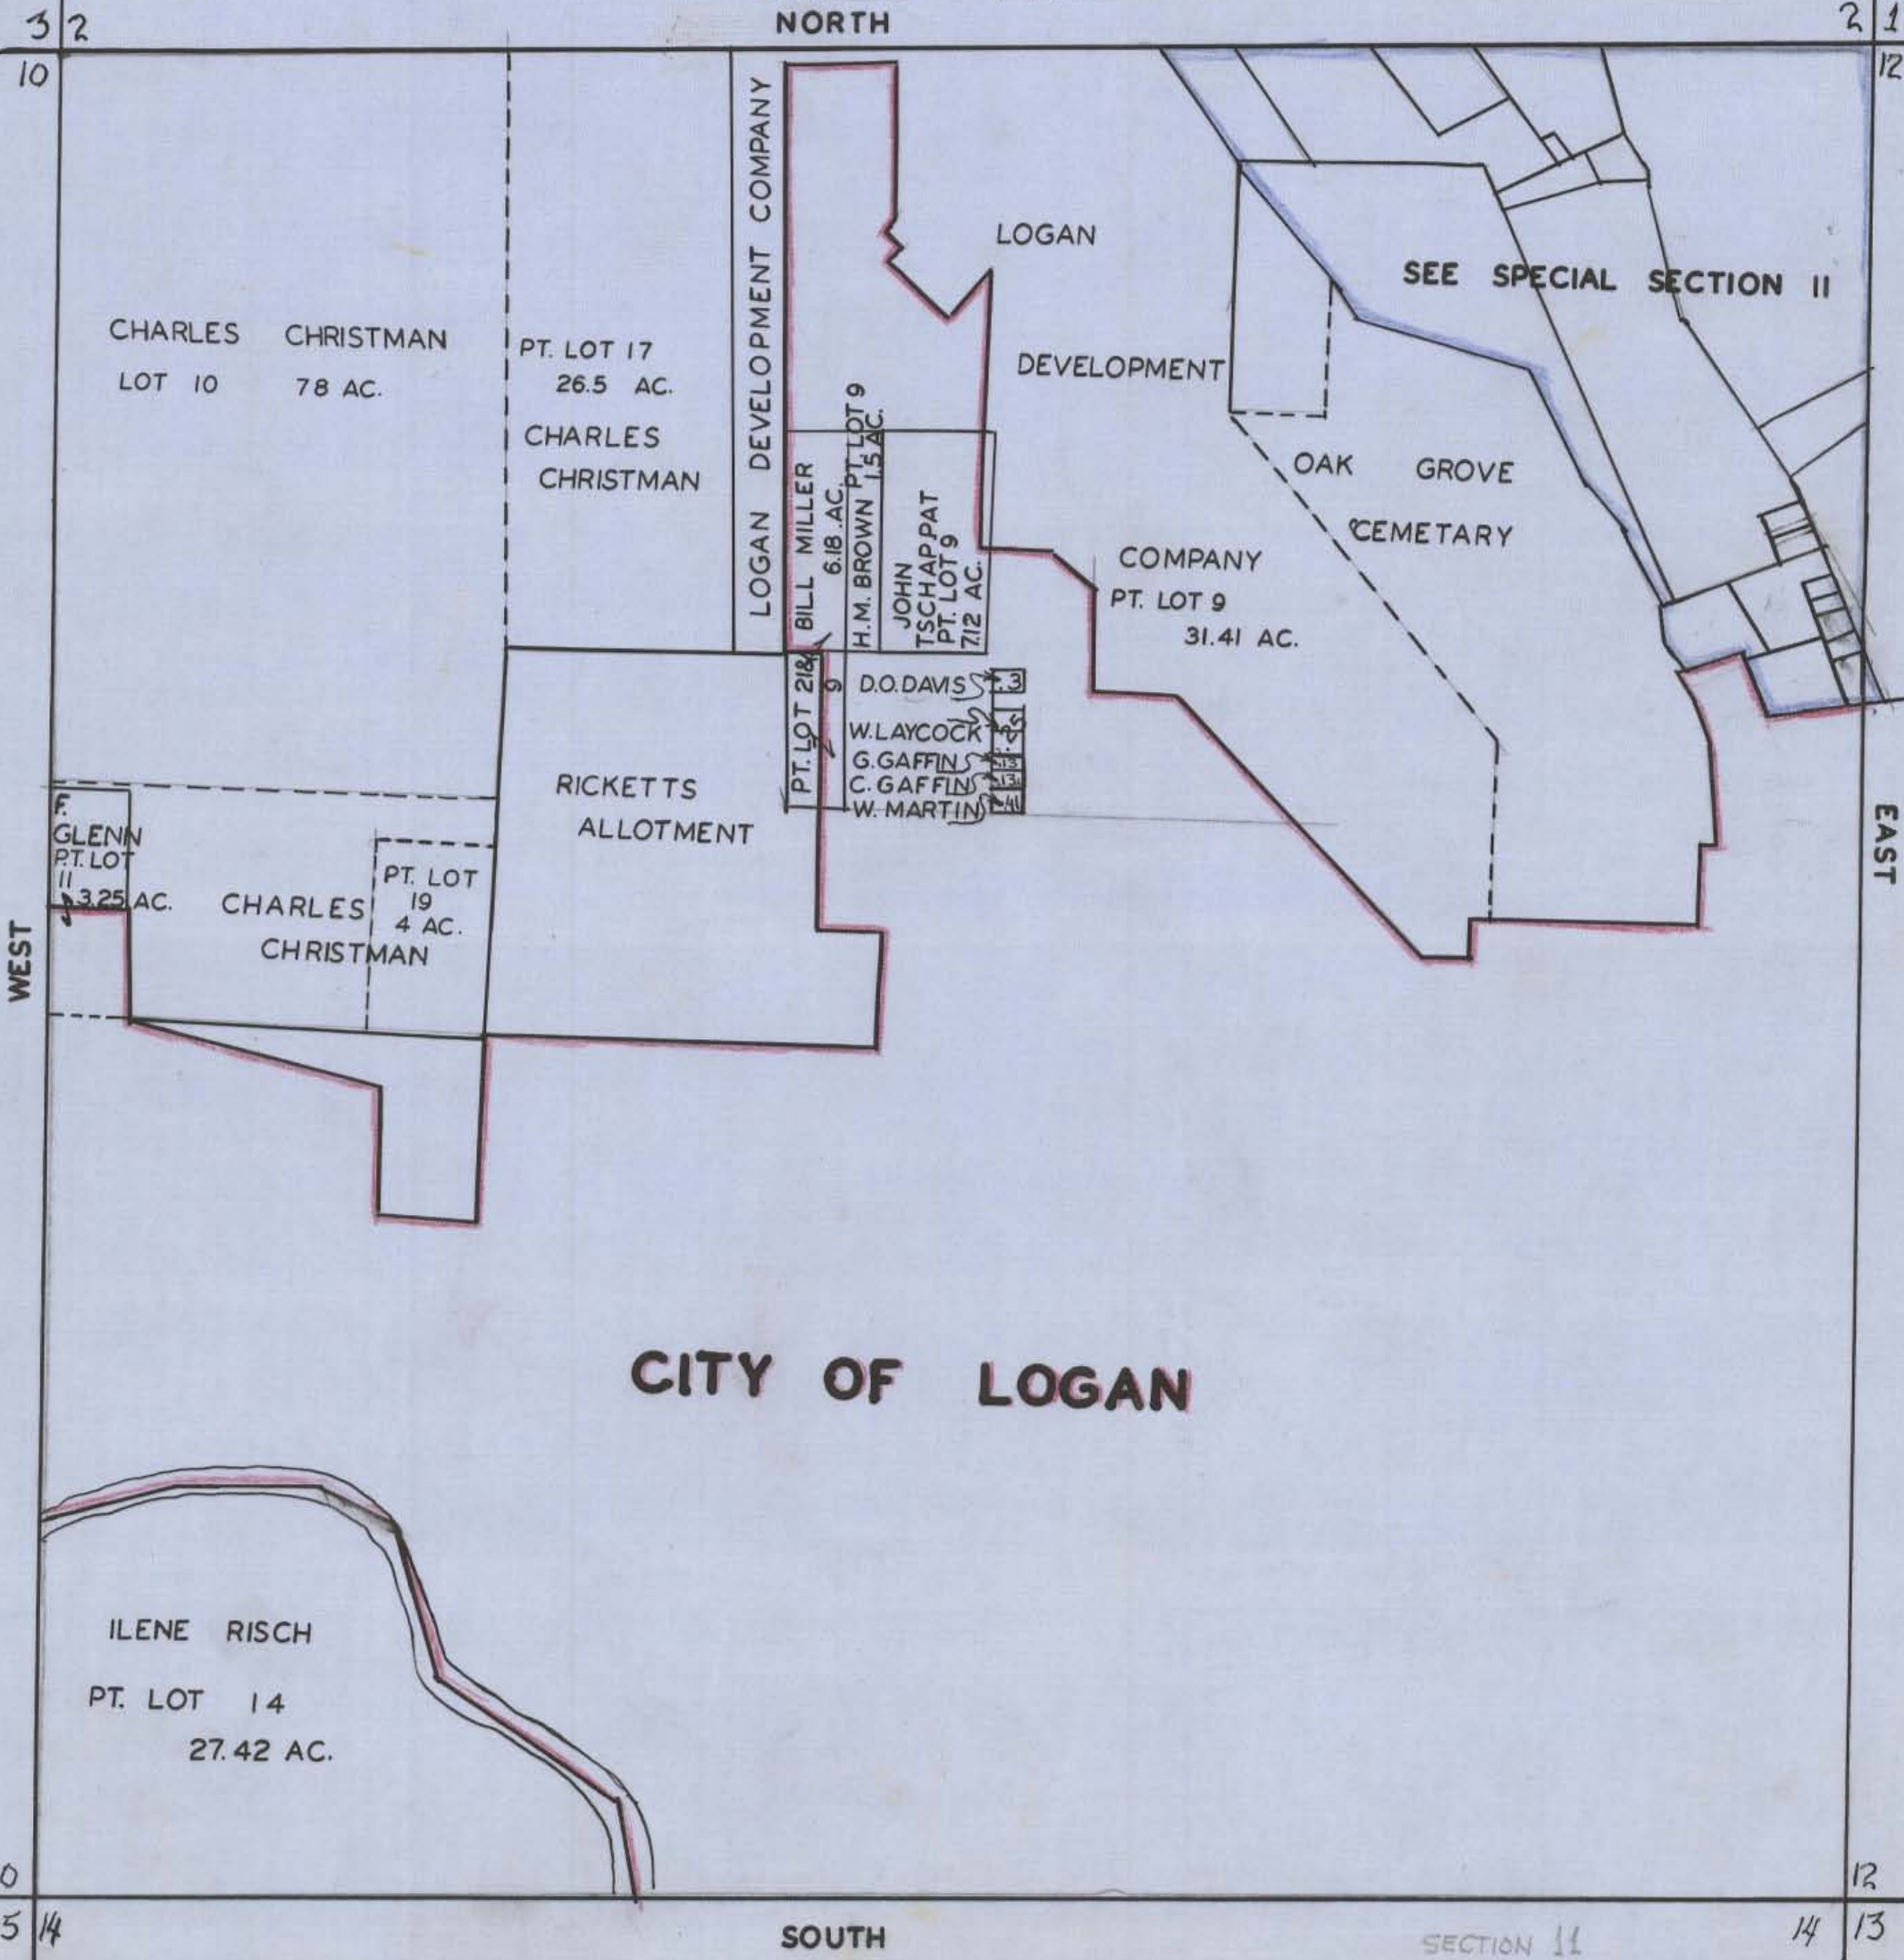

CHARLES CHRISTMAN
LOT 10 78 AC.

PT. LOT 17
26.5 AC.

CHARLES CHRISTMAN

LOGAN DEVELOPMENT COMPANY

BILL MILLER
6.18 AC.

H.M. BROWN
1.5 AC.

JOHN TSCHAPPAT
PT. LOT 9
7.12 AC.

LOGAN

DEVELOPMENT

SEE SPECIAL SECTION II

OAK GROVE
CEMETARY

COMPANY
PT. LOT 9
31.41 AC.

PT. LOT 218
9

D.O. DAVIS
W. LAYCOCK
G. GAFFIN
C. GAFFIN
W. MARTIN

RICKETTS
ALLOTMENT

F. GLENN
PT. LOT
11
3.25 AC.

CHARLES CHRISTMAN

PT. LOT
19
4 AC.

CITY OF LOGAN

ILENE RISCH
PT. LOT 14
27.42 AC.

SOUTH

SECTION 11

14 13