


Perry Twp 13 34 35 Original A.W.S. Feb 1 1939 North Perry Twp 13 36 Note Sec 2 is short on N&S. Lines Township 13 Line 7 35

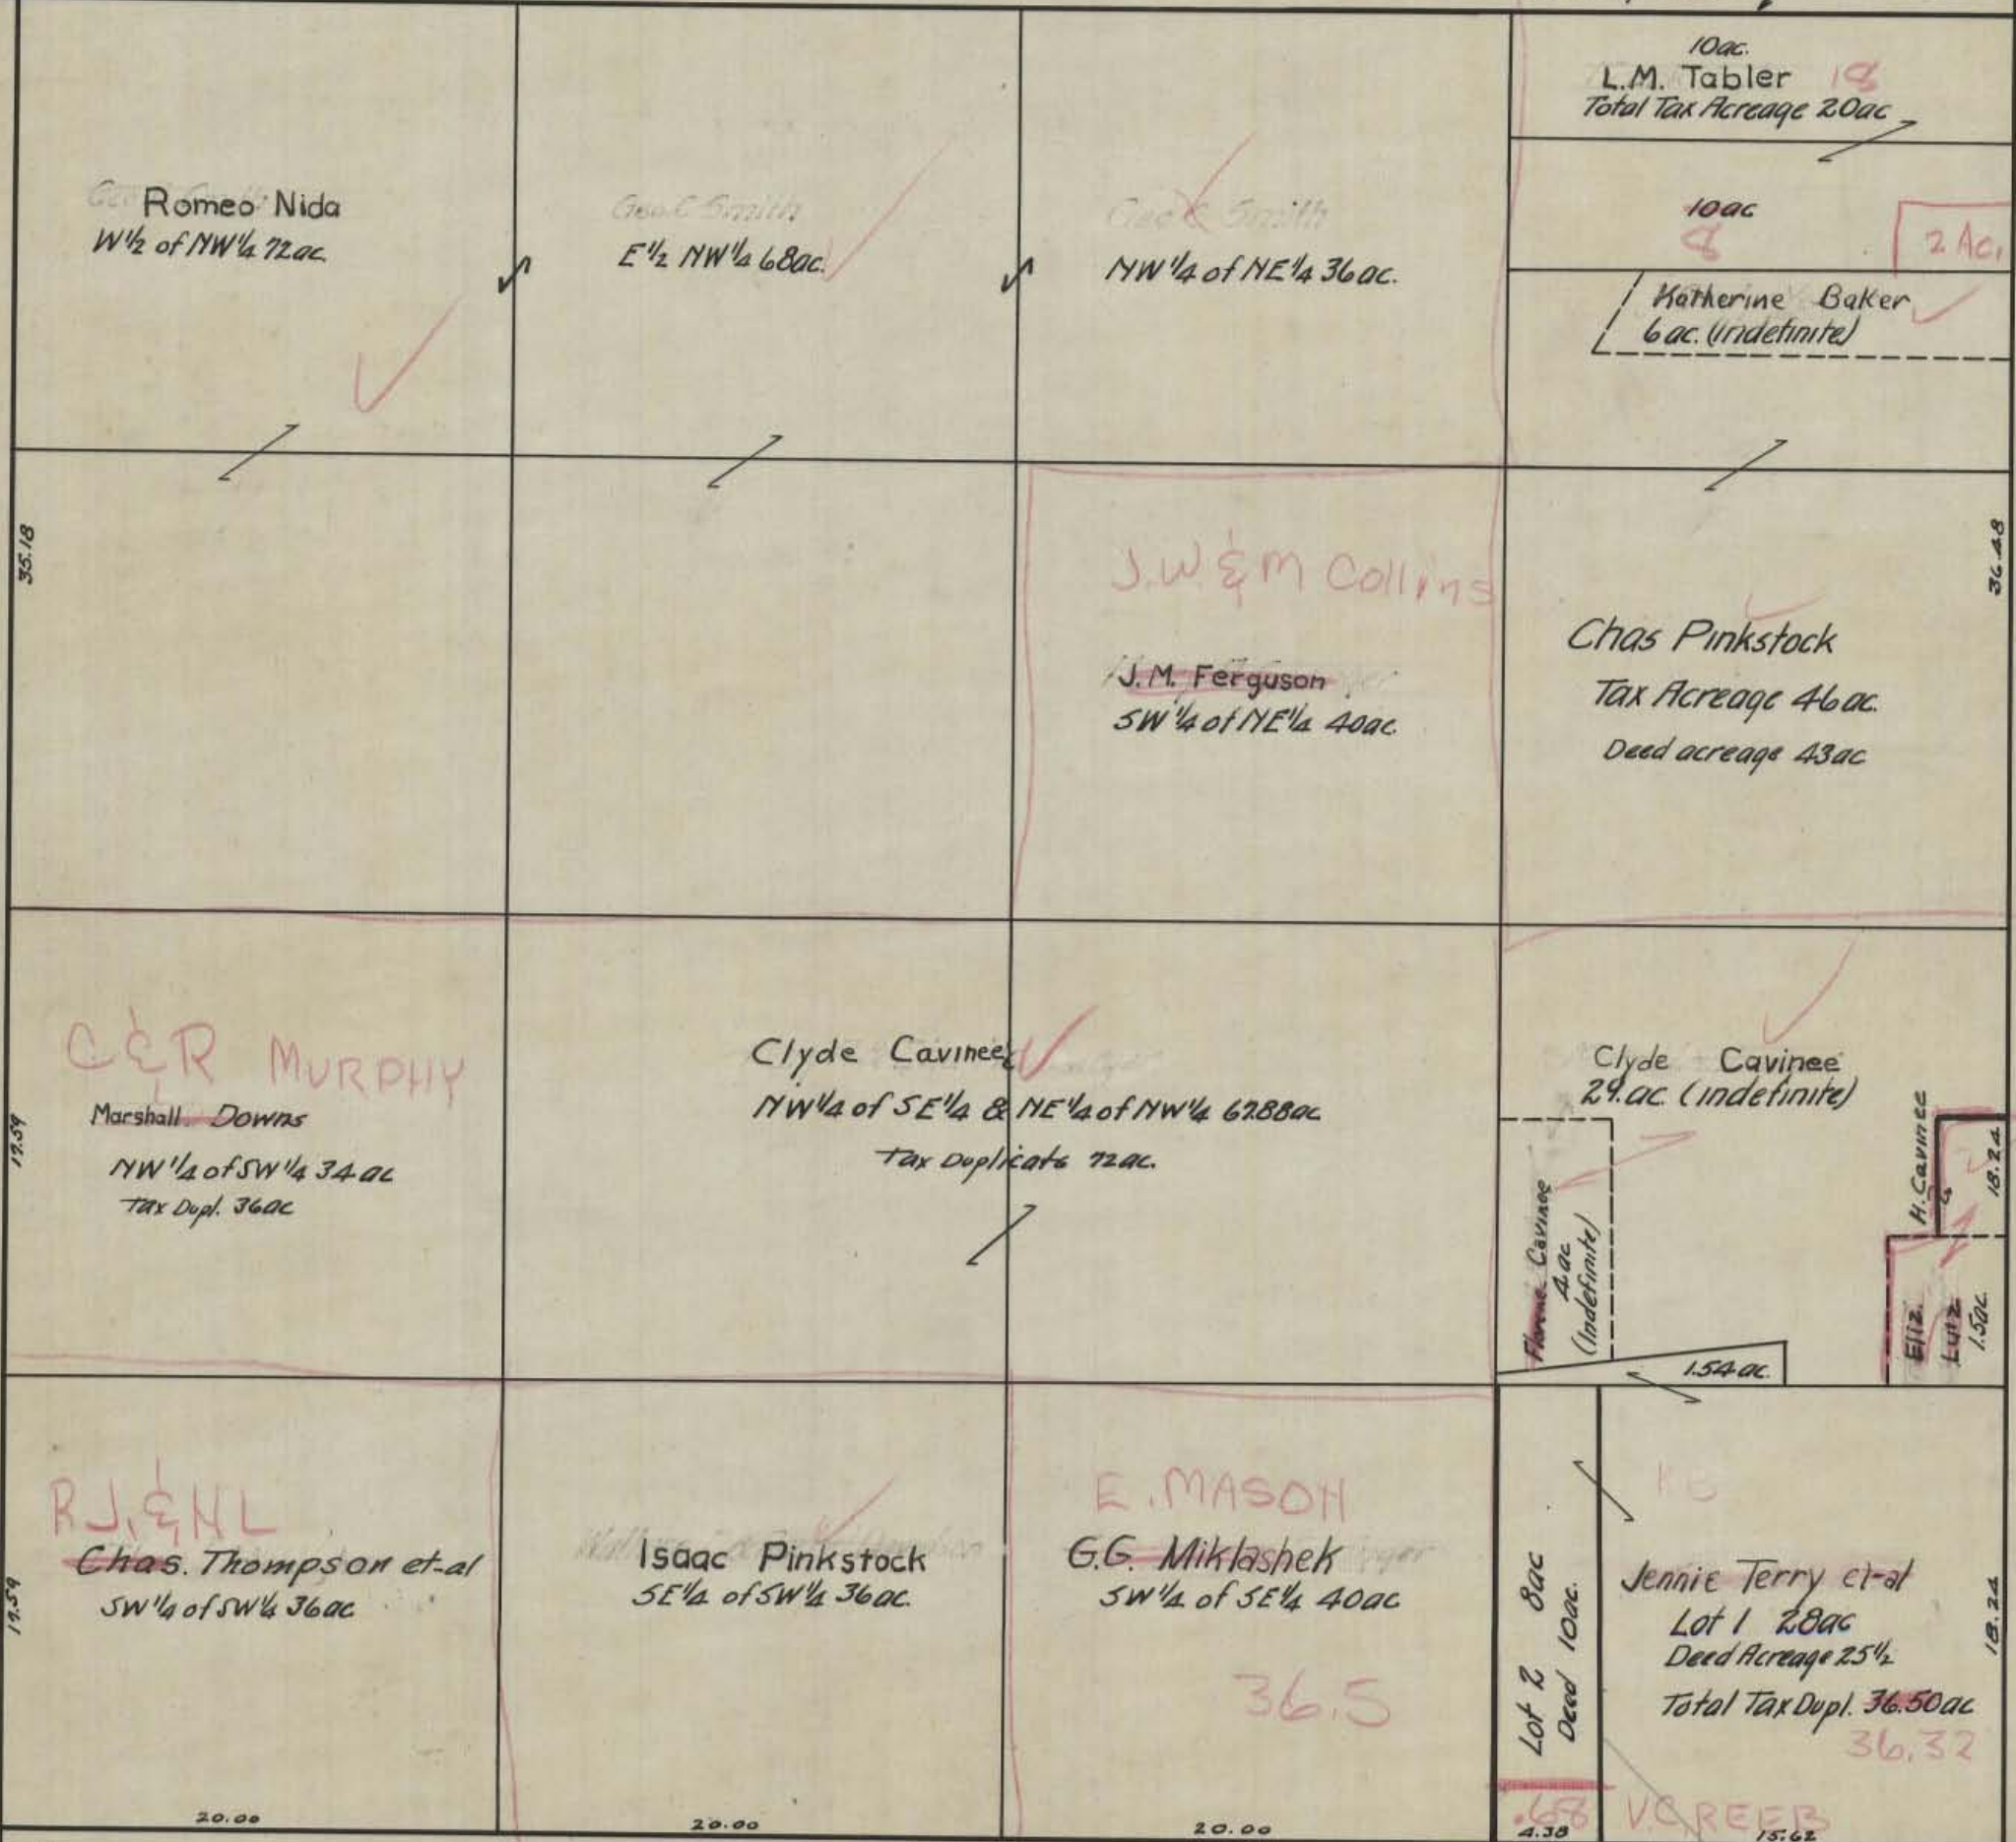

Romeo Nida
 W 1/2 of NW 1/4 72 ac.

Geo. C. Smith
 E 1/2 NW 1/4 68 ac.

Geo. C. Smith
 NW 1/4 of NE 1/4 36 ac.

10 ac.
 L.M. Tabler 18
 Total Tax Acreage 20 ac.

10 ac

2 Ac.

Katherine Baker
 6 ac. (Indefinite)

ARSM
 KENT

J.W. & M. Collins

J.M. Ferguson
 SW 1/4 of NE 1/4 40 ac.

Chas Pinkstock
 Tax Acreage 46 ac.
 Deed acreage 43 ac.

C & R MURPHY
 Marshall Downs
 NW 1/4 of SW 1/4 34 ac
 Tax Dupl. 36 ac

Clyde Cavinee
 NW 1/4 of SE 1/4 & NE 1/4 of NW 1/4 67.88 ac
 Tax duplicates 72 ac.

Clyde Cavinee
 29 ac. (Indefinite)

Flora Cavinee
 4 ac
 (Indefinite)

H. Cavinee
 18.24

Ellie
 Lutz
 1.50 ac

154 ac.

R.J. & N.L.
 Chas. Thompson et al
 SW 1/4 of SW 1/4 36 ac

Isaac Pinkstock
 SE 1/4 of SW 1/4 36 ac.

E. MASON
 G.G. Miklashek
 SW 1/4 of SE 1/4 40 ac

36.5

Lot 2 8 ac
 Deed 10 ac.

Jennie Terry et al
 Lot 1 28 ac
 Deed Acreage 25 1/2
 Total Tax Dupl. 36.50 ac
 36.32

6.58 V. CREEB
 15.62

20.00

20.00

20.00

3

10

11

PERRY 2

11

12