


HOCKING COUNTY

STARR TWP.

SEC. 13 T 12 R 16

Scale 1" = 400'

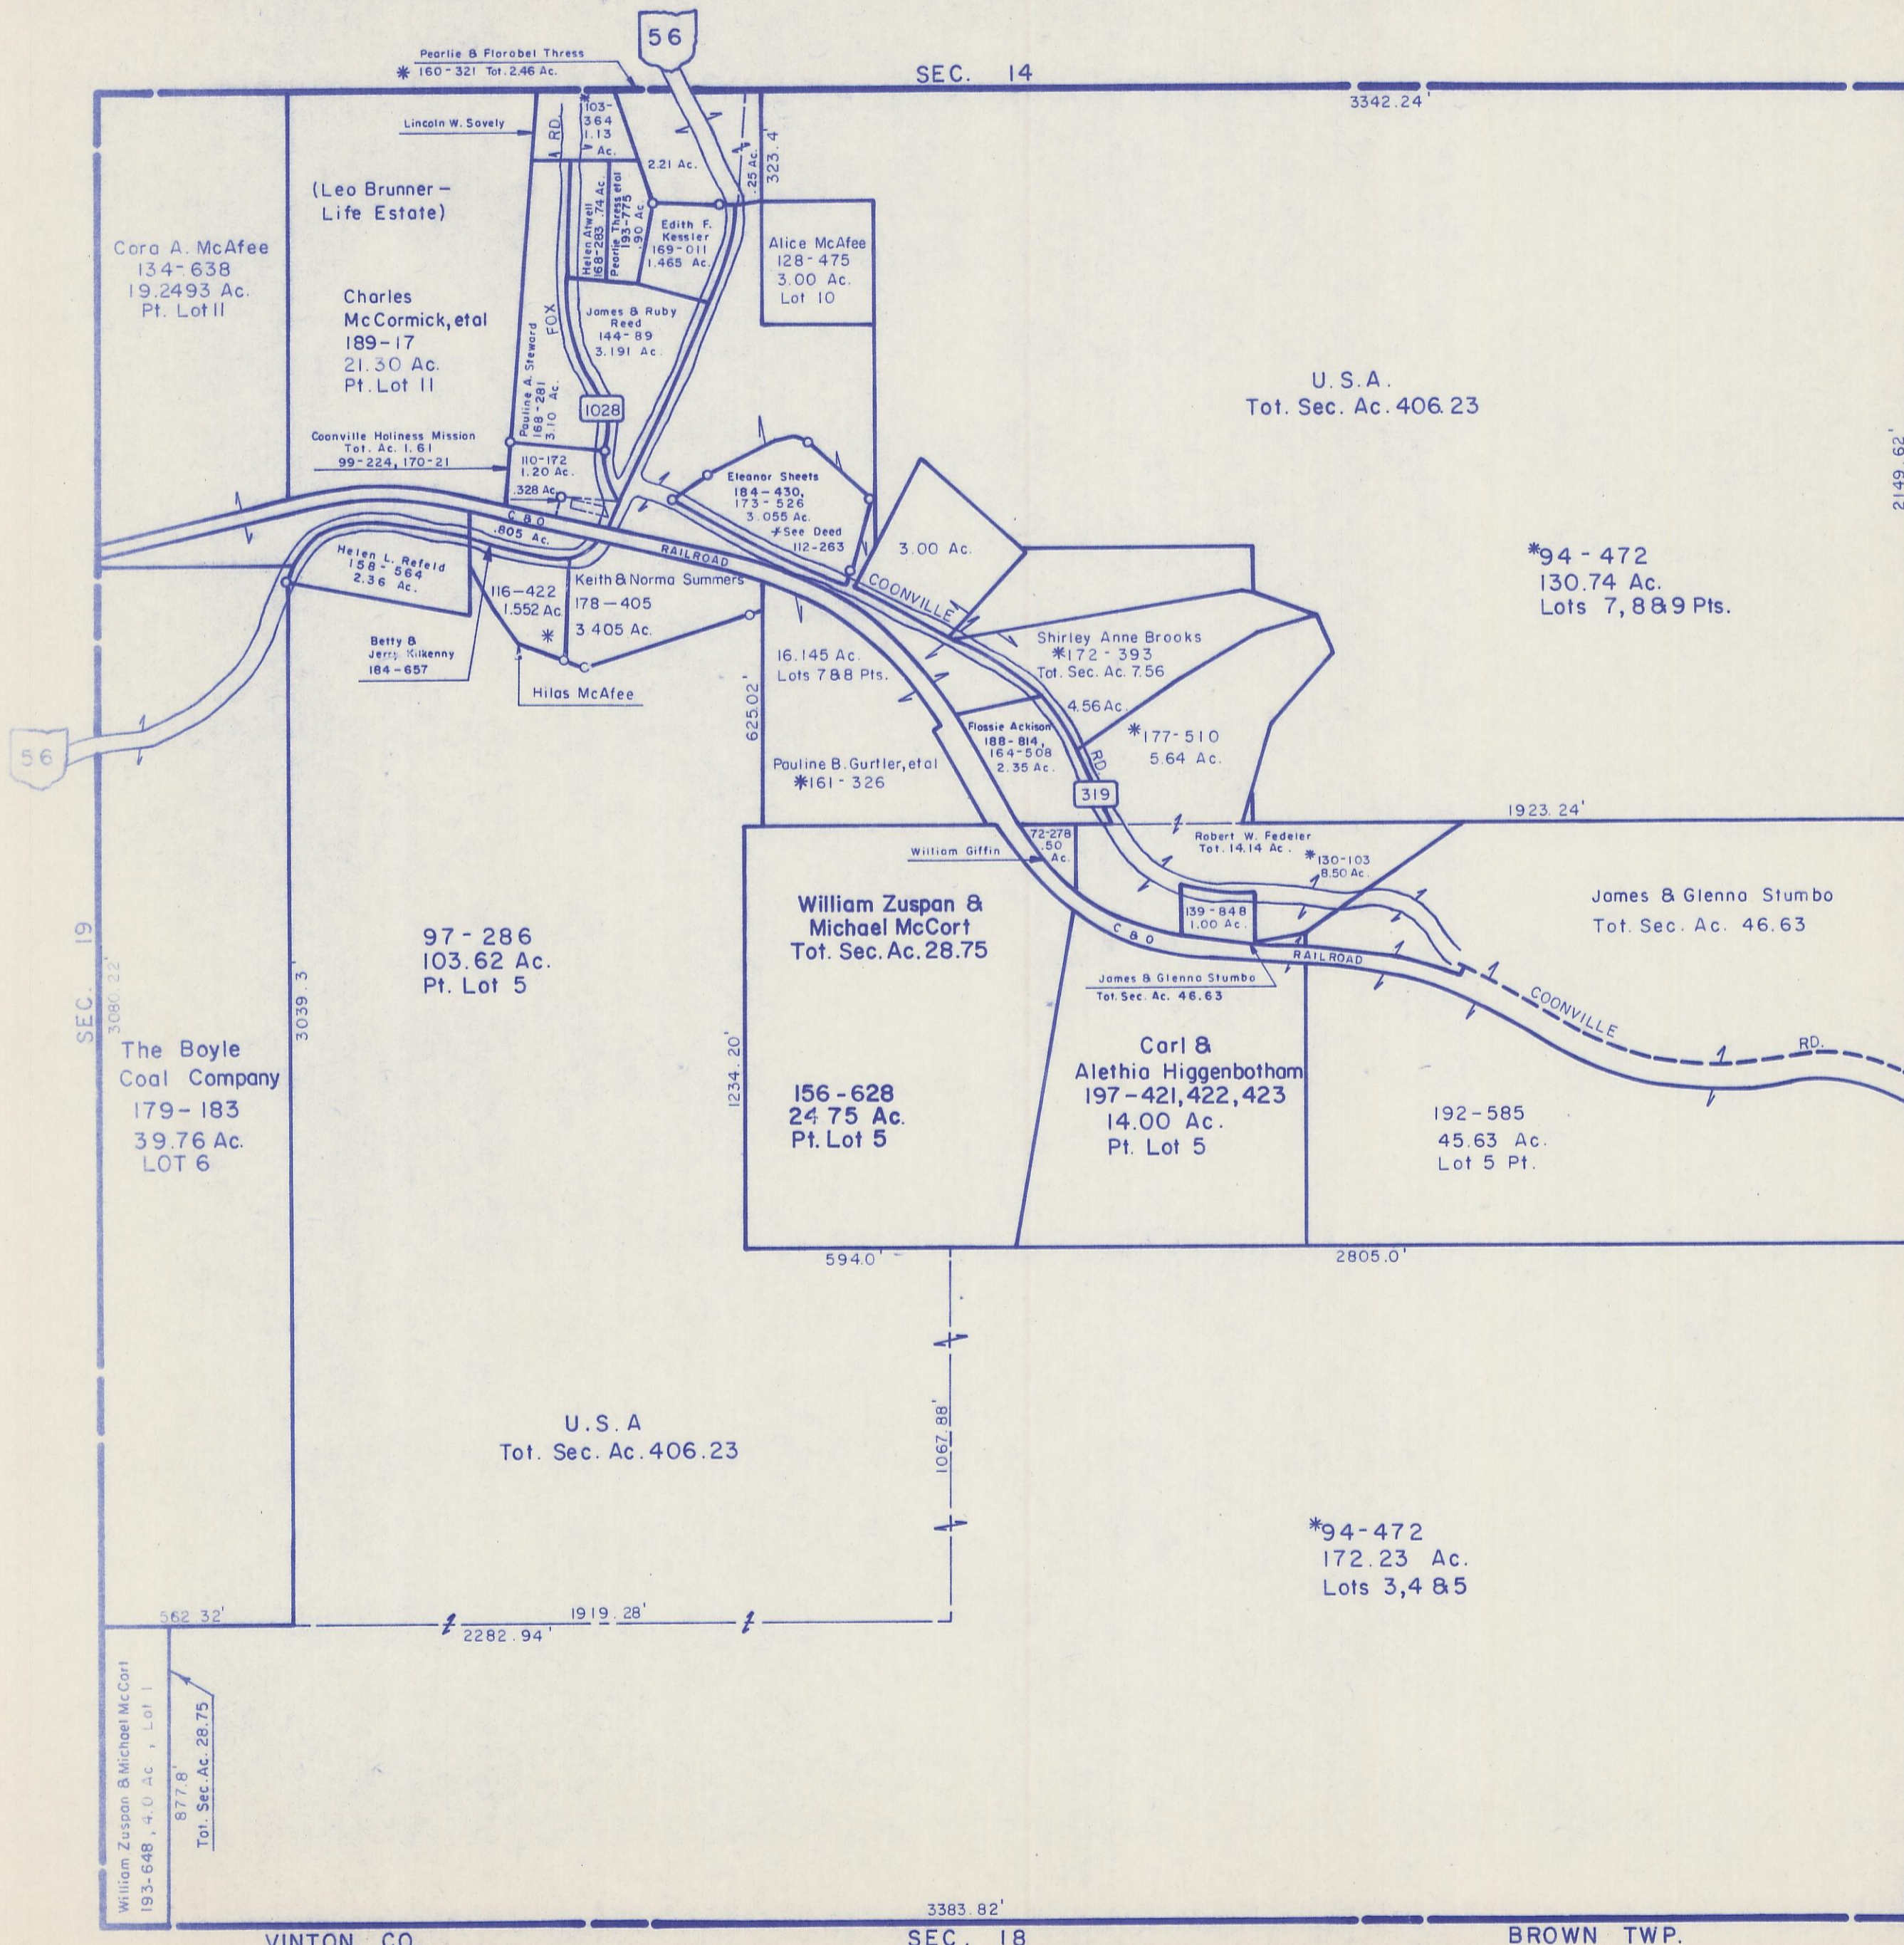

Cora A. McAfee
134-638
19.2493 Ac.
Pt. Lot II

(Leo Brunner -
Life Estate)

Charles
McCormick, etal
189-17
21.30 Ac.
Pt. Lot II

Coonville Holiness Mission
Tot. Ac. 1.61
99-224, 170-21

Helen L. Refeld
158-564
2.36 Ac.

Betty &
Jerry Kikenny
184-657

97-286
103.62 Ac.
Pt. Lot 5

The Boyle
Coal Company
179-183
39.76 Ac.
LOT 6

U. S. A.
Tot. Sec. Ac. 406.23

William Zuspan &
Michael McCort
Tot. Sec. Ac. 28.75

156-628
24.75 Ac.
Pt. Lot 5

Carl &
Alethia Higgenbotham
197-421, 422, 423
14.00 Ac.
Pt. Lot 5

192-585
45.63 Ac.
Lot 5 Pt.

U. S. A.
Tot. Sec. Ac. 406.23

*94-472
130.74 Ac.
Lots 7, 8 & 9 Pts.

*94-472
172.23 Ac.
Lots 3, 4 & 5

William Zuspan & Michael McCort
193-648, 4.0 Ac., Lot I
877.8'
Tot. Sec. Ac. 28.75

VINTON CO.

SEC. 18

BROWN TWP.

SEC. 13