

HOCKING COUNTY

GREEN TWP.

SEC. 36 T13 R16

Sec. 31 Falls Gore Township
Sec. 36 Green Township

S 84° 35' 59" E

2656.15'

211 - 899 (CT)
LOT 24
13.8141 Ac.

Larry & Judy
Addington
(SEE DEEDS)

LOT 15
2.8997 Ac.

Gerald Stump
212 - 61

LOT 20
2.0051 Ac.

John & Melissa Rowley
212 - 184

LOT 19
1.9984 Ac.

Russell & Deborah Bragg
182 - 190

LOT 18
2.2240 Ac.

HUNTERS

RIDGE

DRIVE

WEST

190 - 696 (CT)

LOT 4
2.0783 Ac.

208 - 863

LOT 5
1.9326 Ac.

George &
Martha Madaras
172 - 669

LOT 1
2.0048 Ac.

George Coakley
212 - 141

LOT 2
2.0415 Ac.

Alice Montgomery
176 - 570

LOT 3
2.0926 Ac.

George Coakley,
Et al
212 - 707,
180 - 440

LOT 6
2.1668 Ac.

Michael & Shelley
Mouser
203 - 744

LOT 7
5.0374 Ac.

Stephen &
Debra Nessley
165 - 592 (CT)
(SEE DEEDS)


LOT 21
4.2768 Ac.

Richard & Avenell King
191 - 251

LOT 22
5.0242 Ac.

Thomas Ruprecht
212 - 502

HUNTERS WOODS ESTATES 36-B

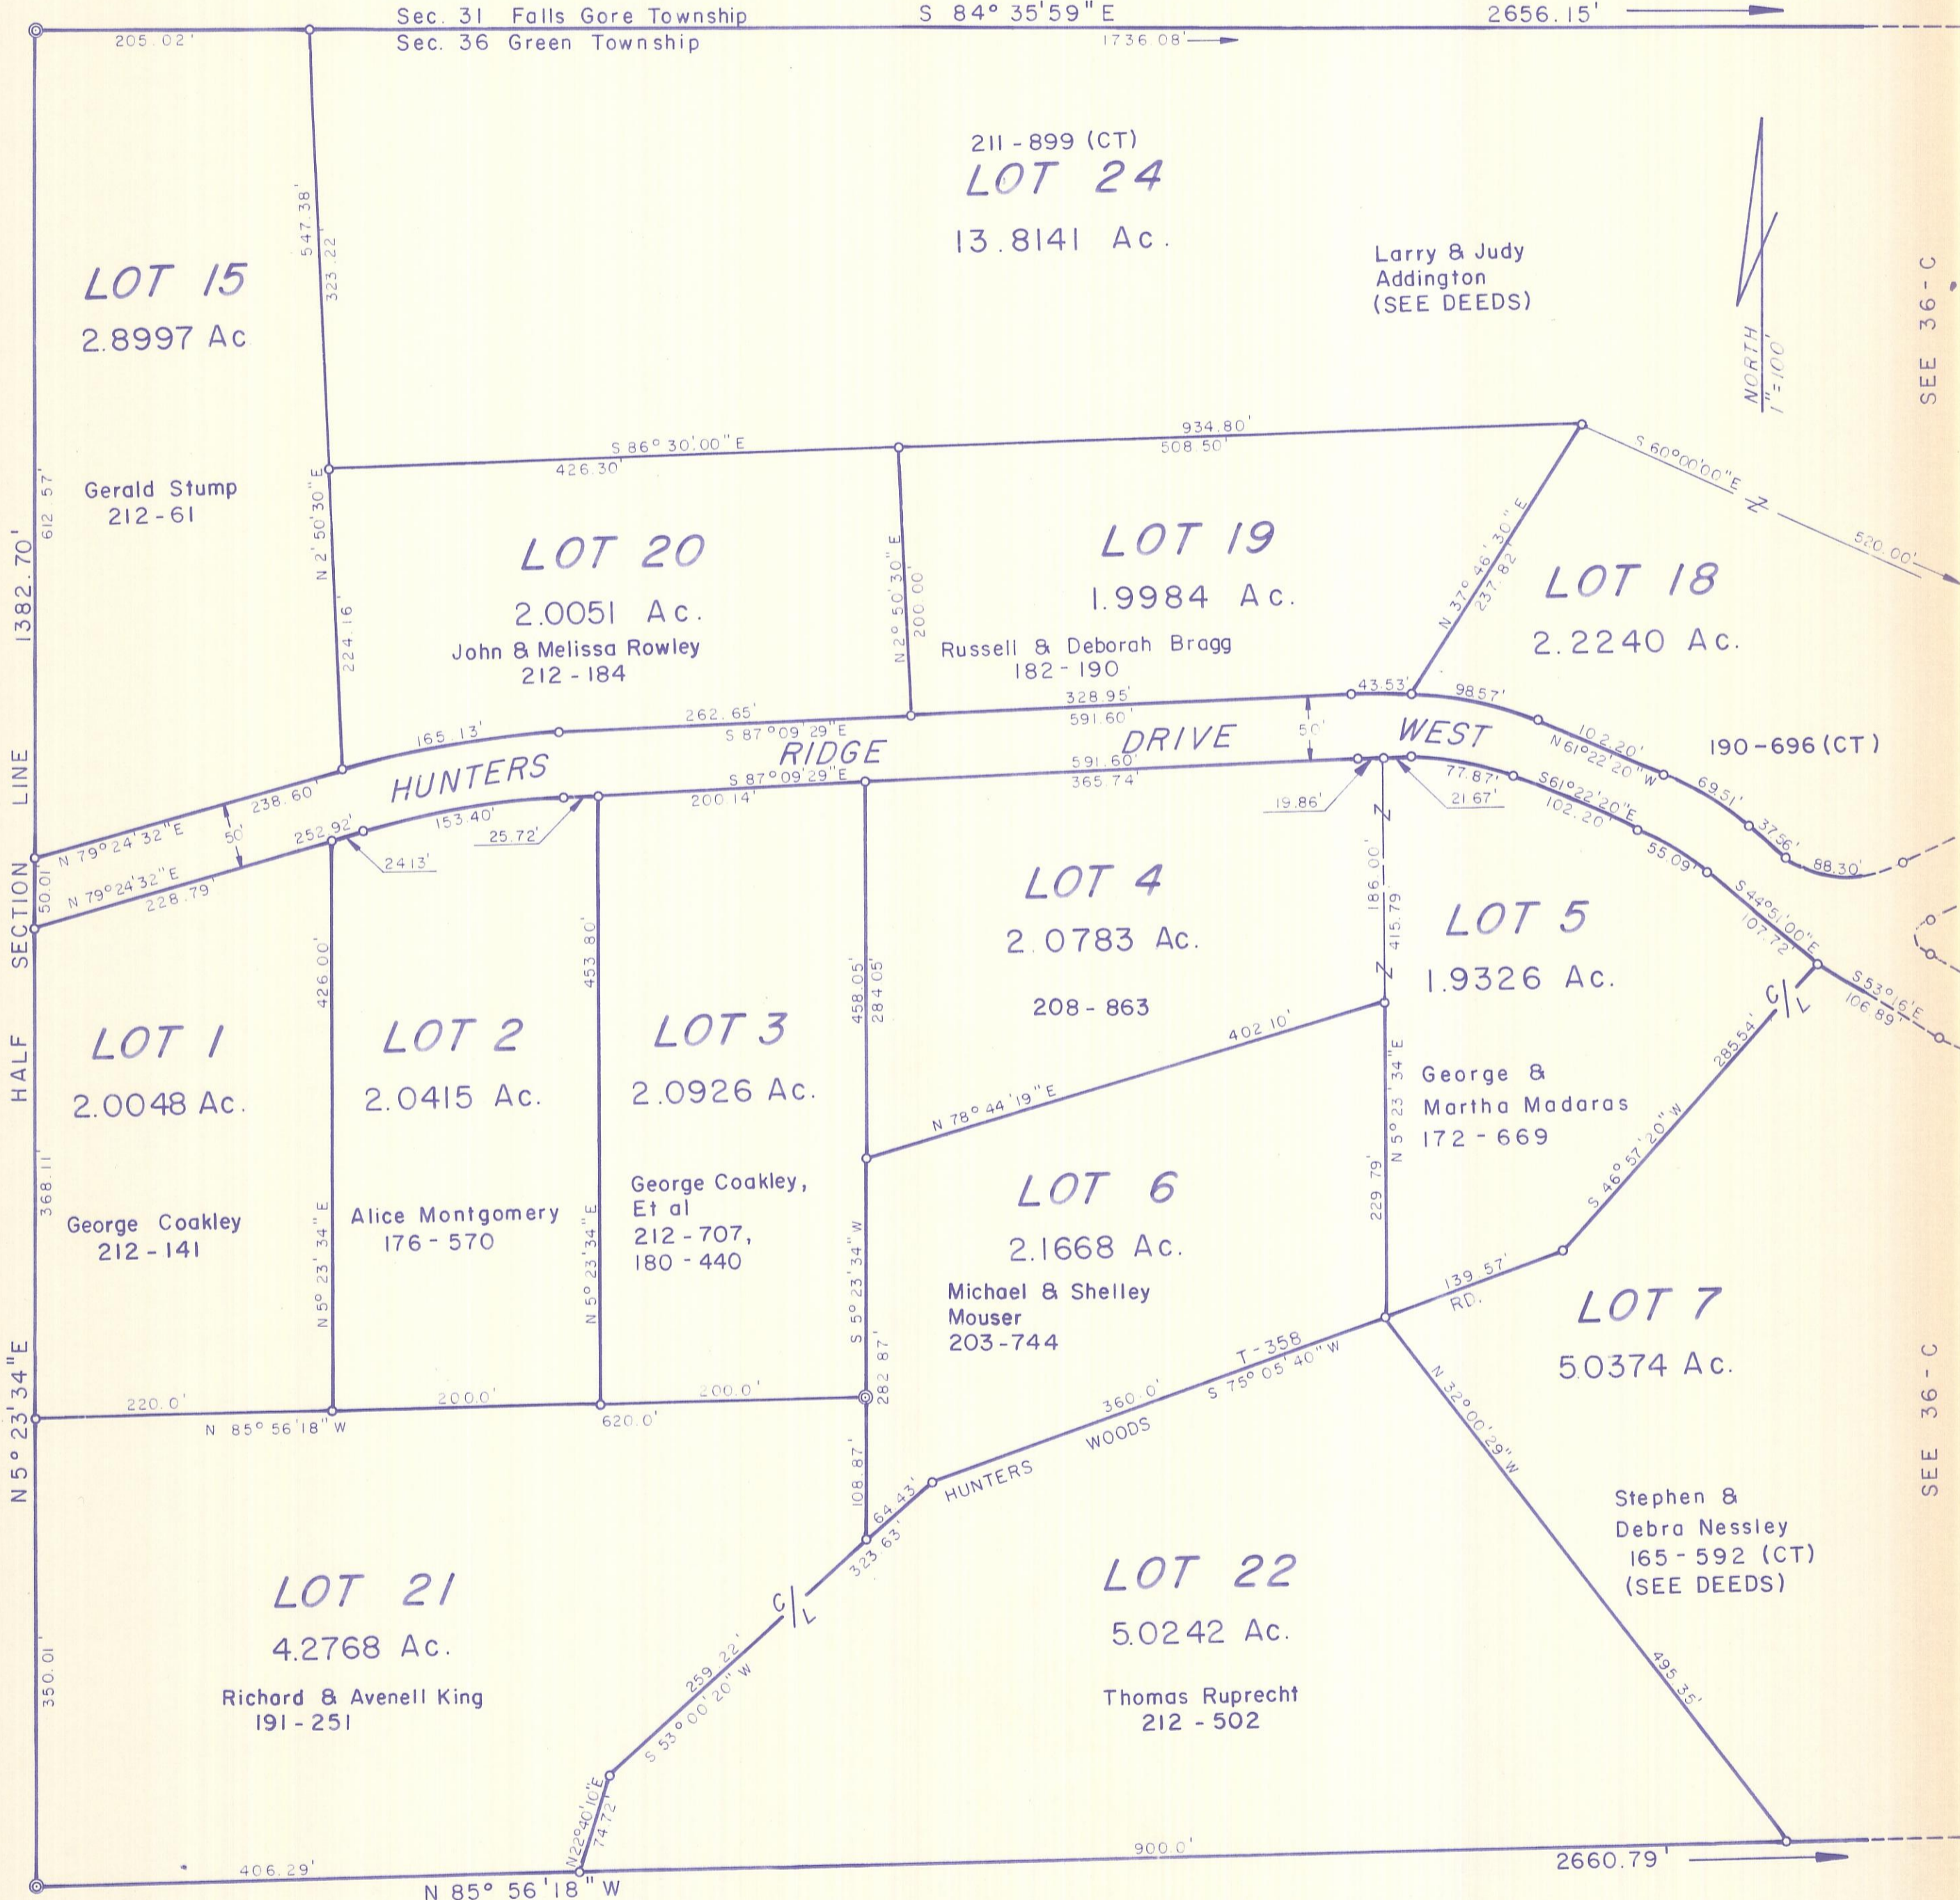

SEE 36 - C

SEE 36 - C