

Cherry Blosser  
38.68 Ac.

25.13 Ac.  
NE Pt.  
020005510000

OR454-288  
2.1325 Ac.  
Lease

09-14  
6.13 Ac.  
NE Pt.  
020005710000

020005580200  
Vicki Devol &  
Michael Nihiser  
189-422  
3.05 Ac.  
Lot 1

02000558  
Michael Ni  
OR57-8  
2.24 A  
Lot 2

020005581700  
William & Margaret  
Graham  
OR340-734  
2.00 Ac.


CRCH II  
OR543-345  
2.1246 Ac. (Asper  
020005581102

CRCH III  
OR543-350  
020005581100

020005581101

CRCH IV  
OR543-355  
2.52 Ac.  
(Wood)

Stanley D & Sarah A

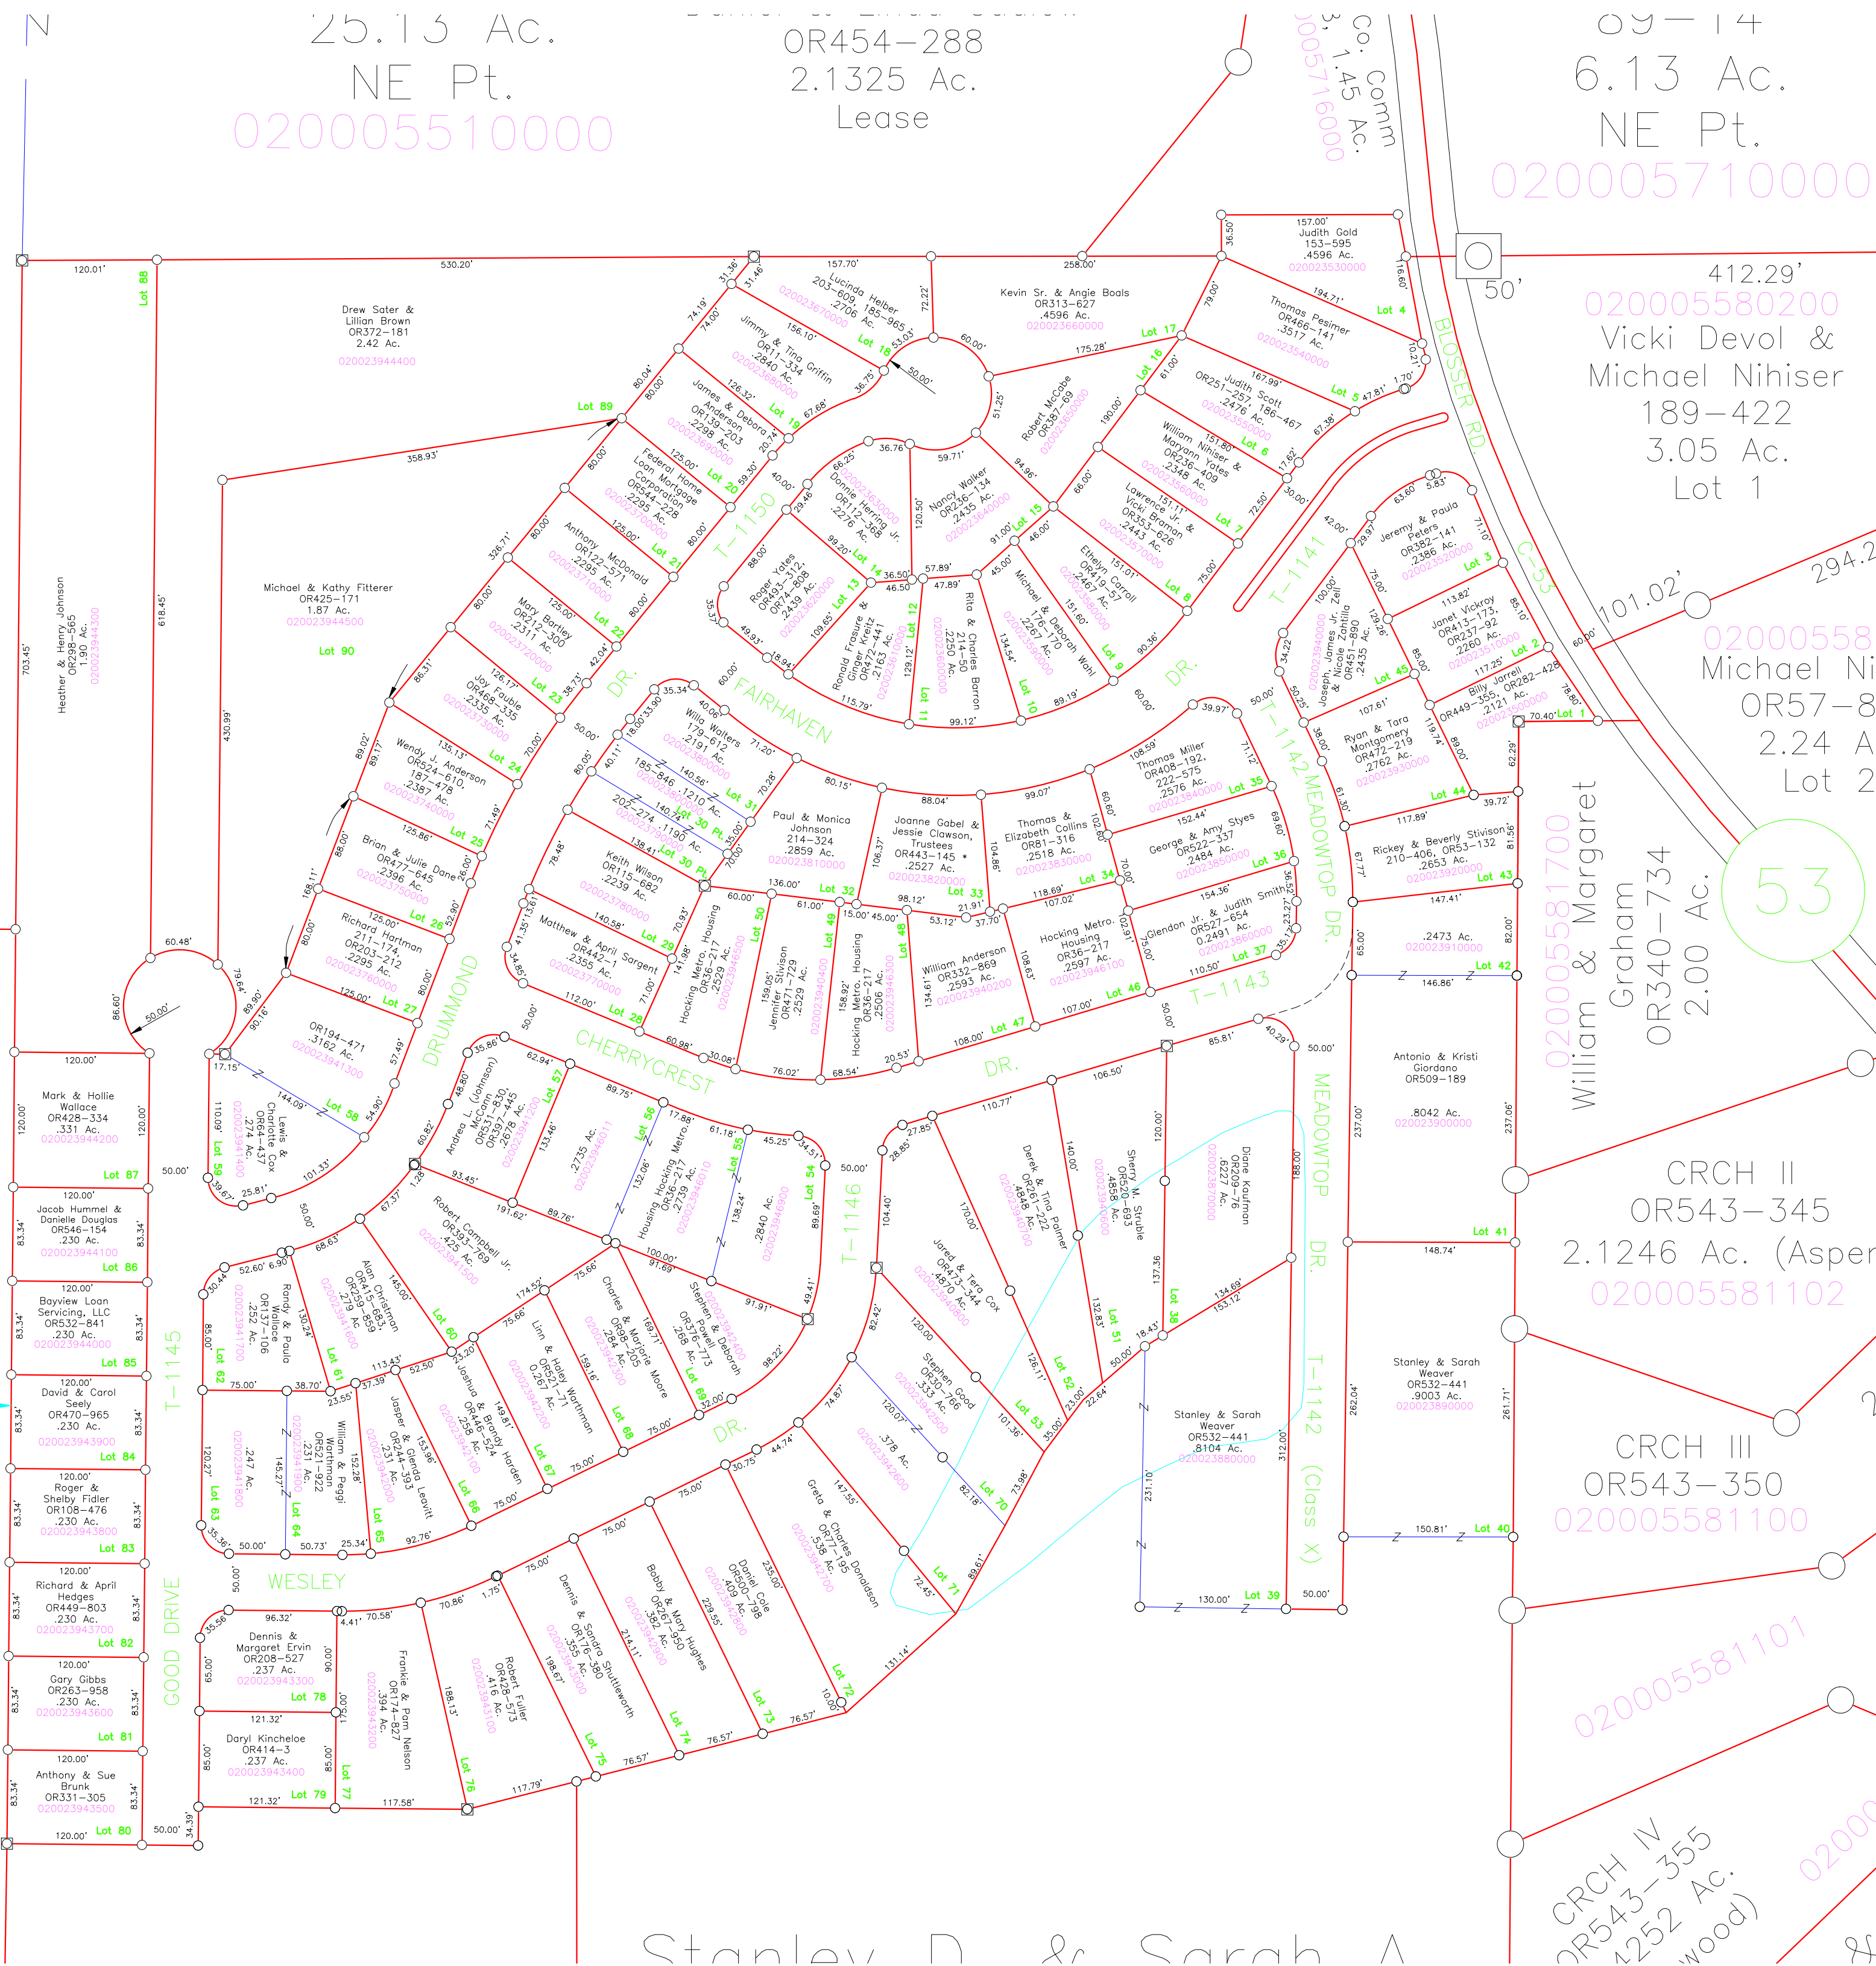

# LAKE-MOOR VILLAGE SECTIONS 1, 2, 3

(Distances shown on curves are Chord Dimensions)

SECTION 1, Lots 1-45 INCLUSIVE, FNA PLAT BOOK C, PAGES 9, 10 and 11  
SECTION 2, Lots 46-58 INCLUSIVE, PLAT CABINET 1, PAGES 141-A, B, 142-A  
SECTION 3, Lots 59-90 INCLUSIVE, PLAT CABINET 1, PAGES 186-B, 187-A