


57-389, 184-82, OR239-406 * 2.3219 Ac (CT)

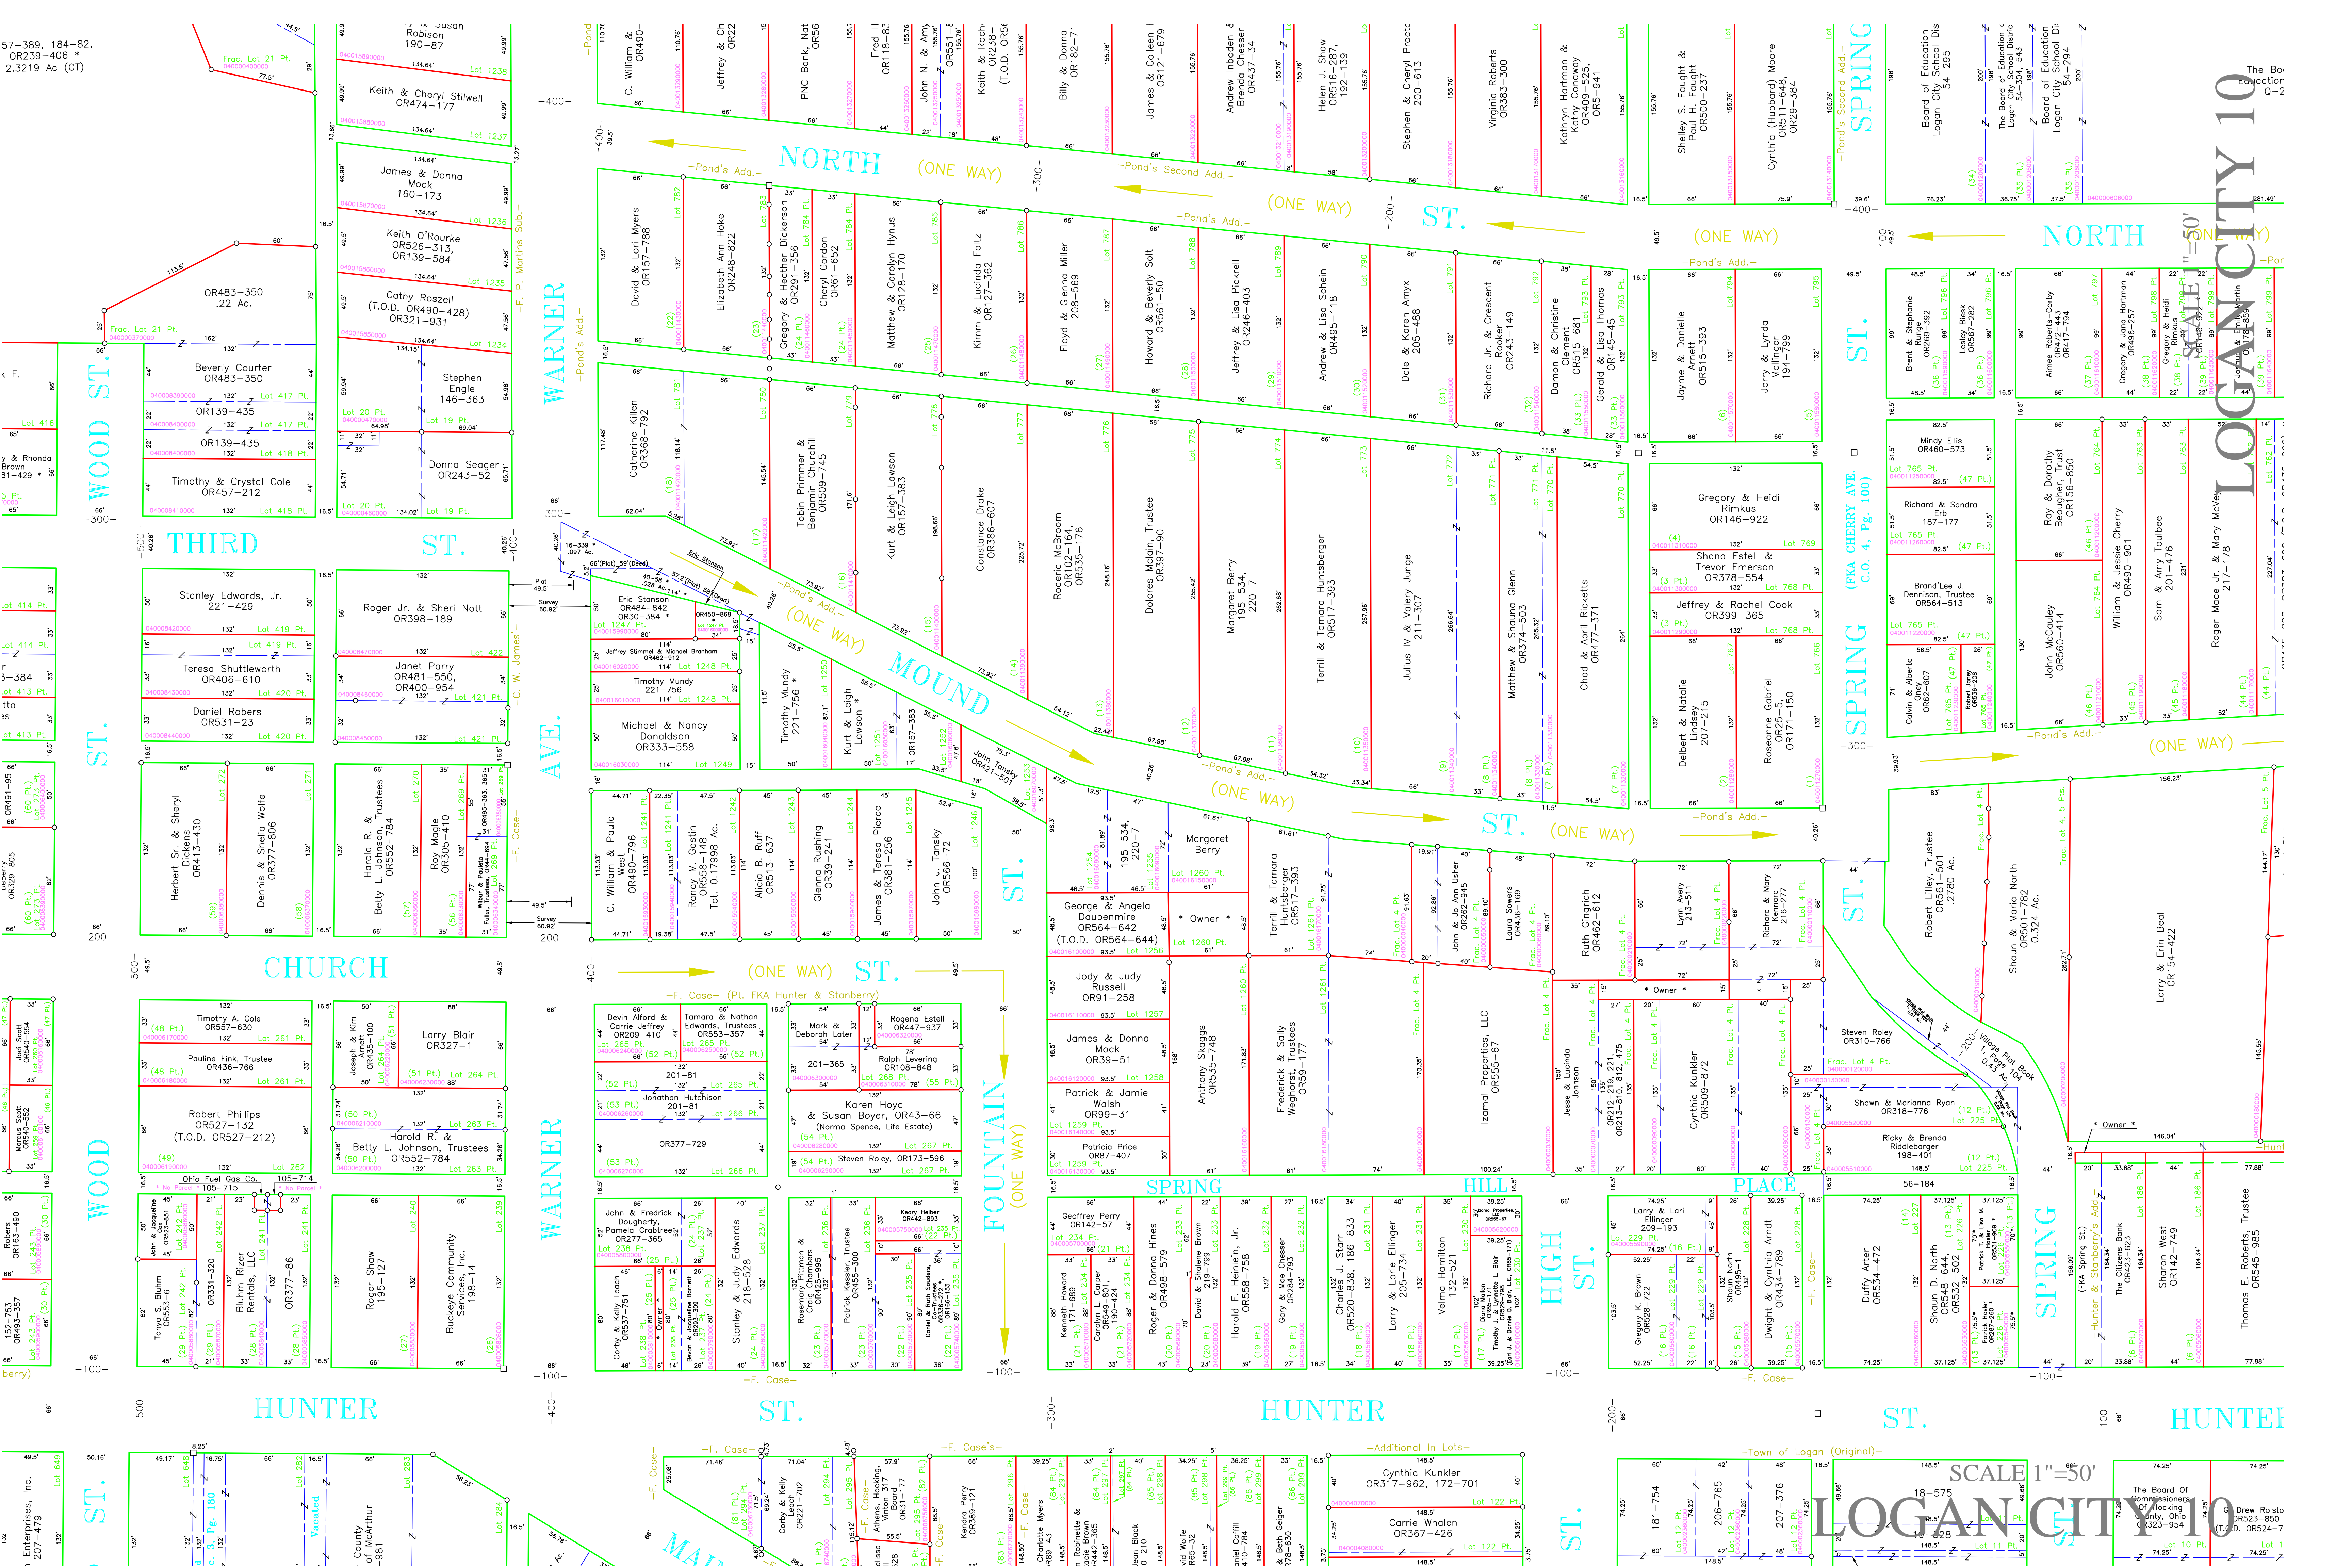

LOGAN CITY 10
The Board of Education
Q-2

LOGAN CITY 10
The Board of Commissioners
Logan City, Ohio
323-954
G. Drew Rolto
523-859
(T.O.D. OR524-7)

SPRING

NORTH (ONE WAY)

ST.

SPRING (FKA CHERRY AVE. C.O. 4, Pg. 100)

ST.

ST.

SPRING

ST.

NORTH (ONE WAY)

(ONE WAY)

ST. (ONE WAY)

HUNTER

SCALE 1"=50'

LOGAN CITY 10
The Board of Commissioners
Logan City, Ohio
323-954
G. Drew Rolto
523-859
(T.O.D. OR524-7)

WOOD ST.

WOOD ST.

WOOD ST.

WOOD ST.

THIRD ST.

CHURCH ST.

HUNTER ST.

NORTH (ONE WAY)

MOUND (ONE WAY)

ST. (ONE WAY)

ST.

SPRING HILL PLACE

HUNTER ST.

HIGH ST.

ST.

SCALE 1"=50'

LOGAN CITY 10
The Board of Commissioners
Logan City, Ohio
323-954
G. Drew Rolto
523-859
(T.O.D. OR524-7)